


PORTICO PRINCIPAL VM-2
CORTE Y - Y
ESC: 1/75



PORTICO SECUNDARIO VM-1
CORTE X - X
ESC: 1/75

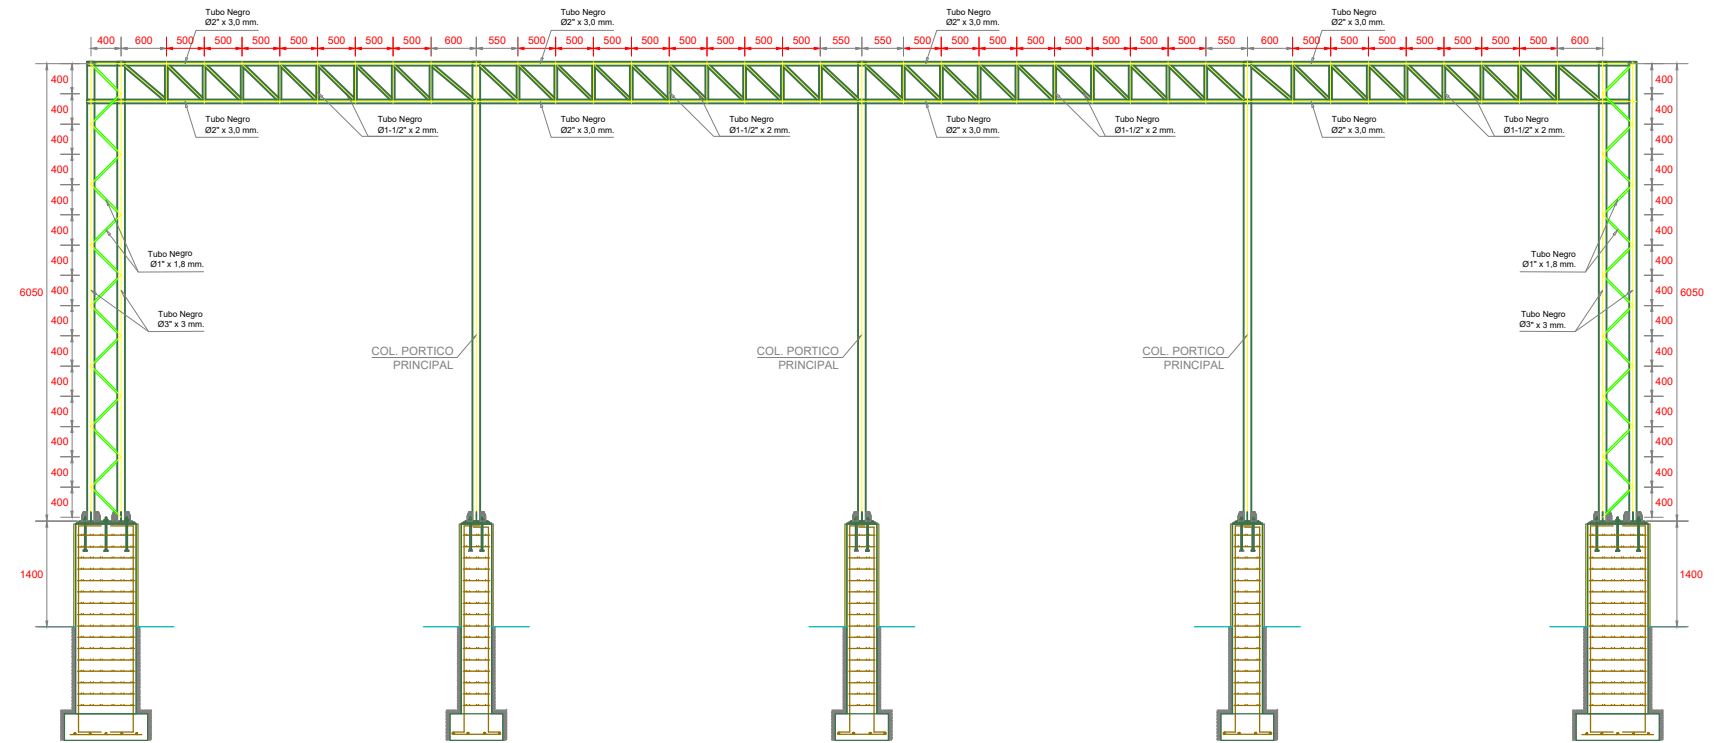