


AV. MANUEL J. CUADROS - TRAMO: AV. INTERNACIONAL - AV. GENERAL JUAN VELASCO
ESCALA : 1 / 200



CA. MANUEL J. CUADROS - CA. CAPITAN JUAN MOORE
ESCALA : 1 / 200

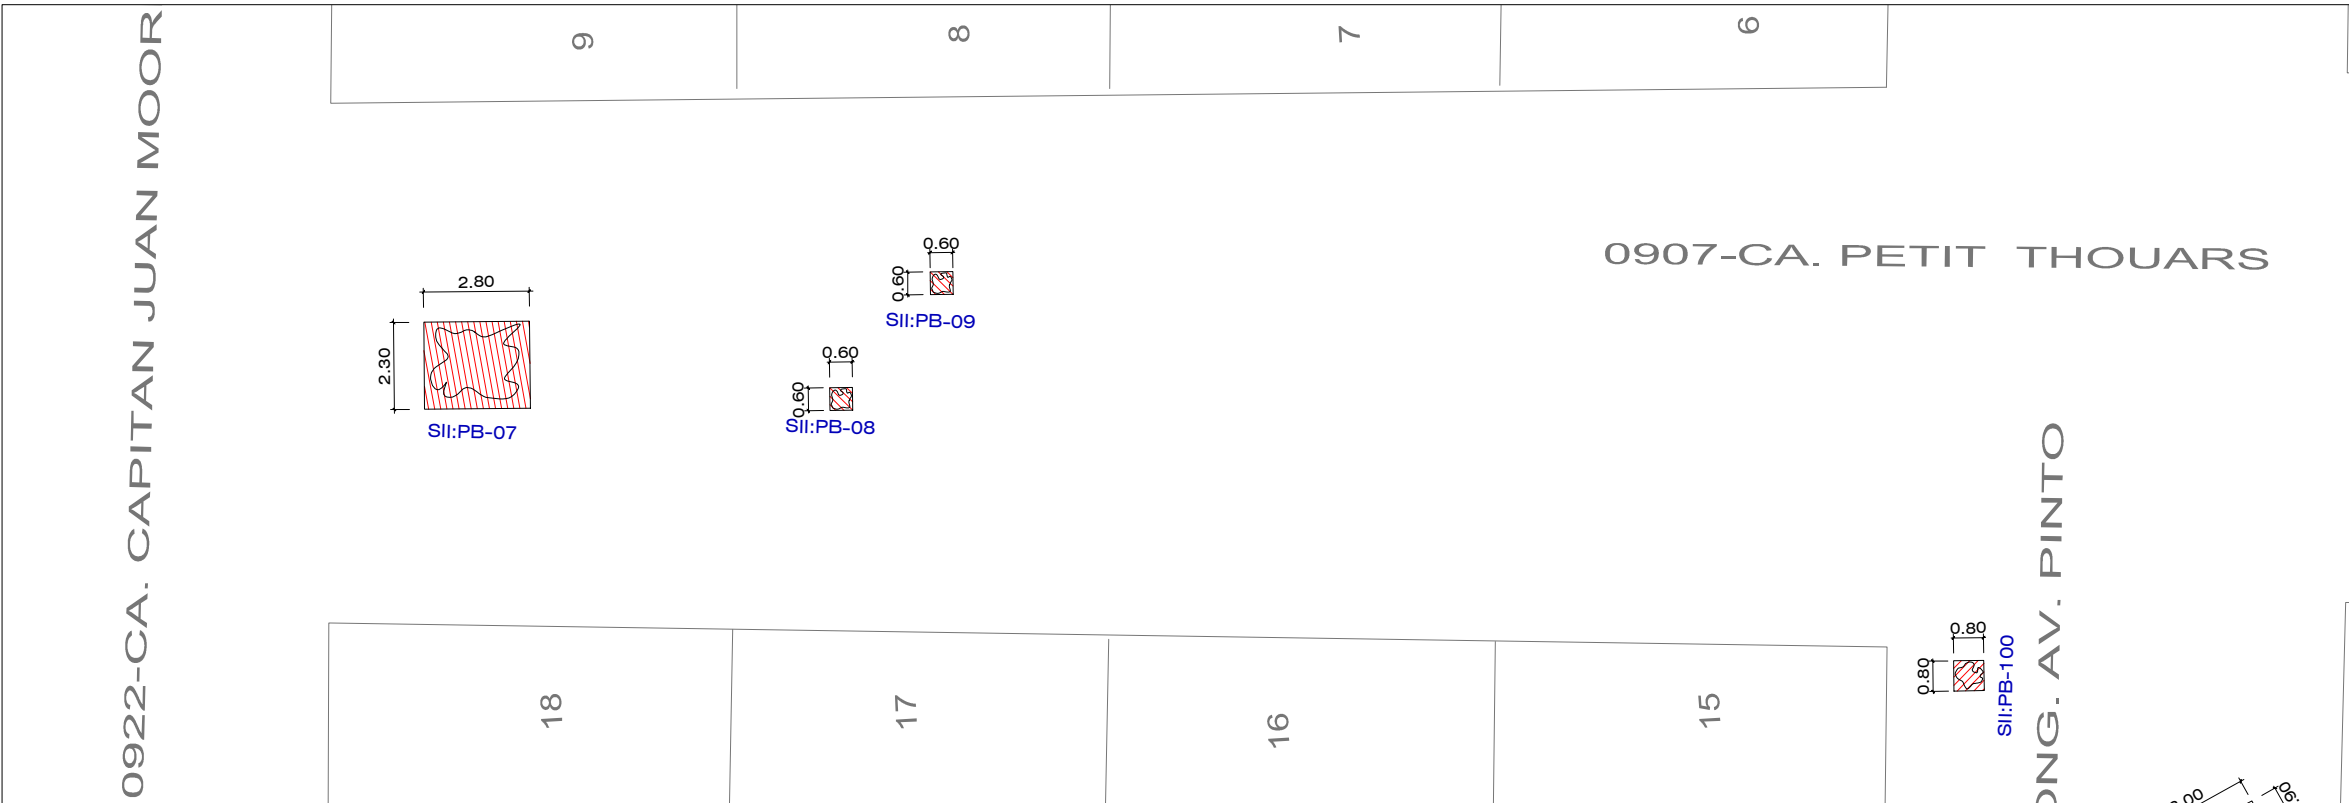

CA. PETIT THOUARS - TRAMO: CA. CAPITAN JUAN MOORE - PROLG. AV. PINTO
ESCALA : 1 / 200



AV. MANUEL J. CUADROS - SII: PB-02




AV. MANUEL J. CUADROS - SII:PB- 03




CA. PETIT THOUARS - SII: PB-07



CA. PETIT THOUARS - SII: PB-09

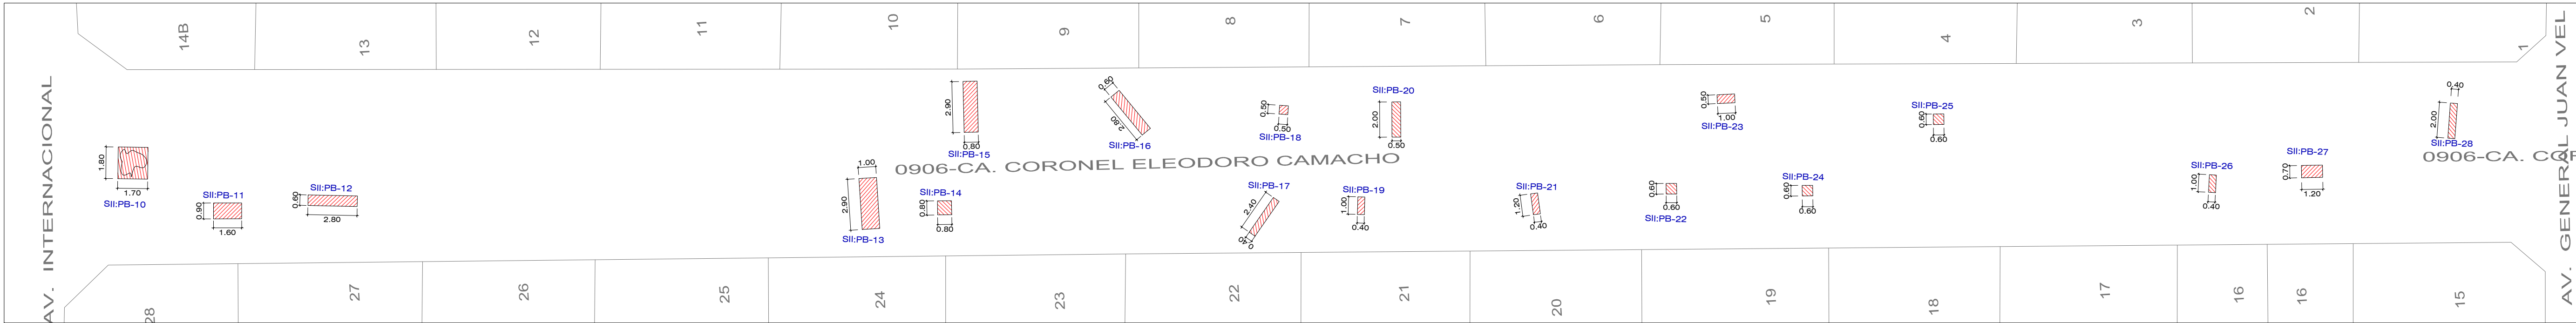

AV. CORONEL ELEODORO CAMACHO - TRAMO: AV. INTERNACIONAL - AV. GENERAL JUAN VELASCO
ESCALA : 1 / 200

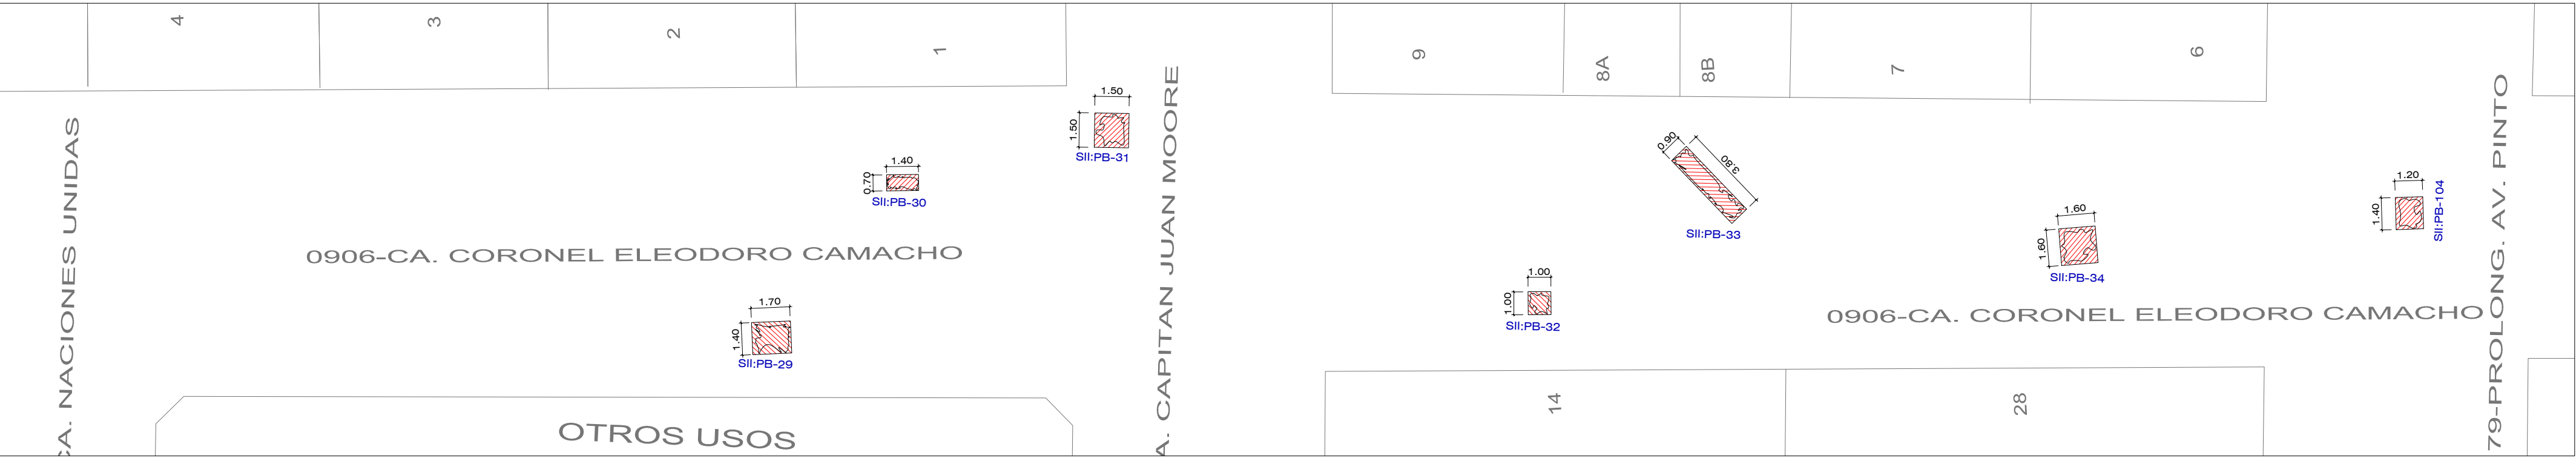

AV. CORONEL ELEODORO CAMACHO - TRAMO: CA. NACIONES UNIDAS - PROLONG. AV. PINTO
ESCALA : 1 / 200



CA. CRL ELEODORO CAMACHO - SII: PB-13



CA. CRL. ELEODORO CAMACHO - SI: PB-25



CA. CRL. ELEODORO CAMACHO - SII: PB-33



CA. CRL. ELEODORO CAMACHO - SII: PB-104