

INTERSECCION AV. GREGORIO ALBARRACIN - TRAMO: CA. PEDRO SILVA - AV. MANUEL J. CUADROS

ESCALA: 1 / 200



AV. GREGORIO ALBARRACIN - SI: PB-29



AV. GREGORIO ALBARRACIN - SI: PB-30



AV. GREGORIO ALBARRACIN - SI: PB-31




AV. GREGORIO ALBARRACIN - SI: PB-32



AV. GREGORIO ALBARRACIN - SI: PB-34




AV. GREGORIO ALBARRACIN - SI: PB-35

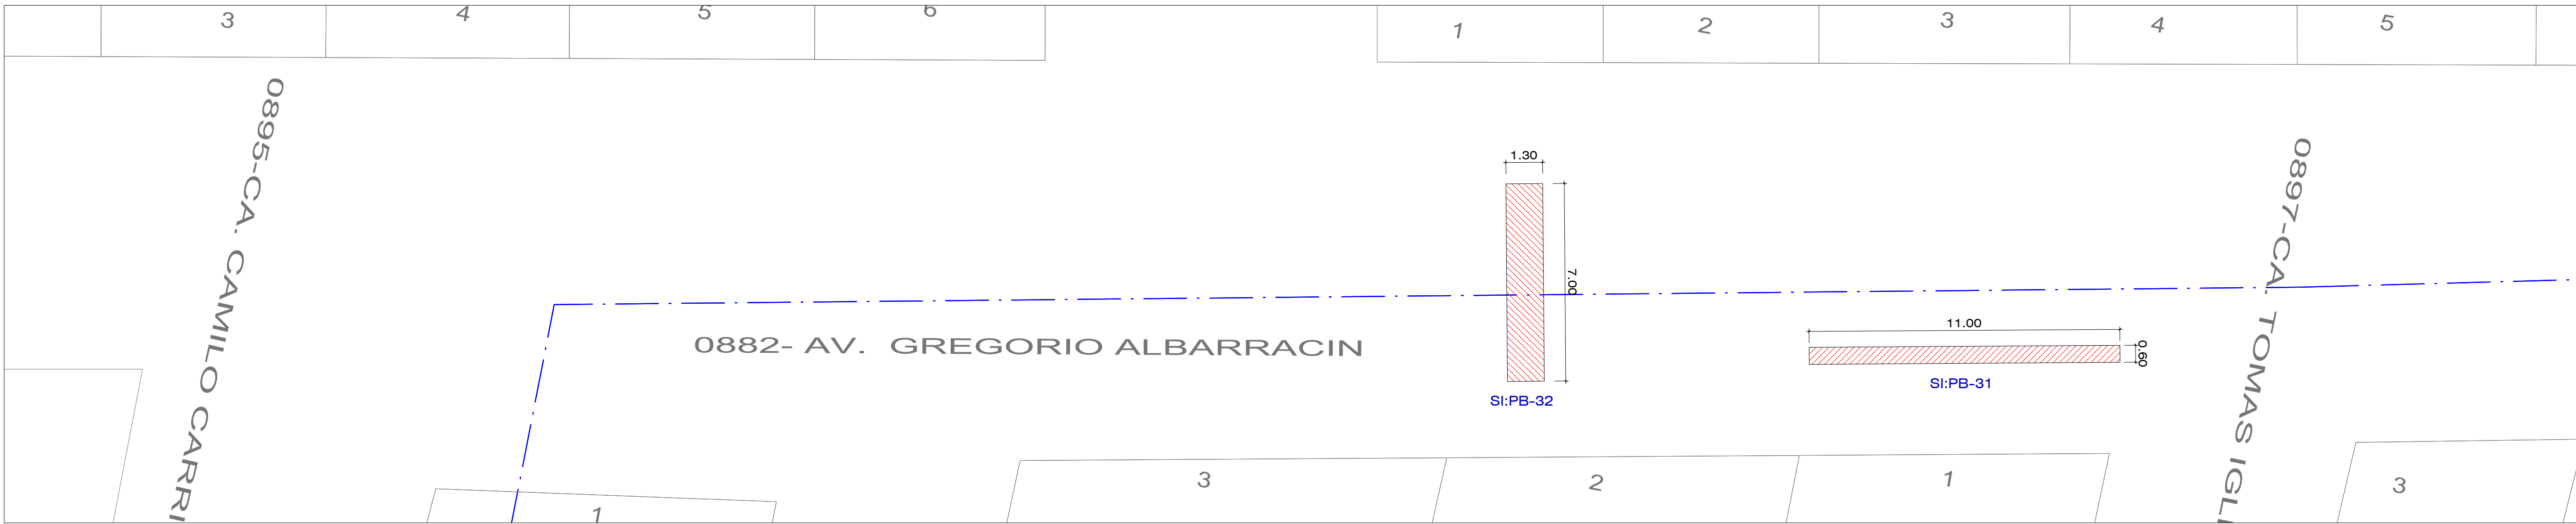

AV. GREGORIO ALBARRACIN - TRAMO: CA. CAMILO CARRILLO - CA. TOMAS IGLESIAS

ESCALA: 1 / 200

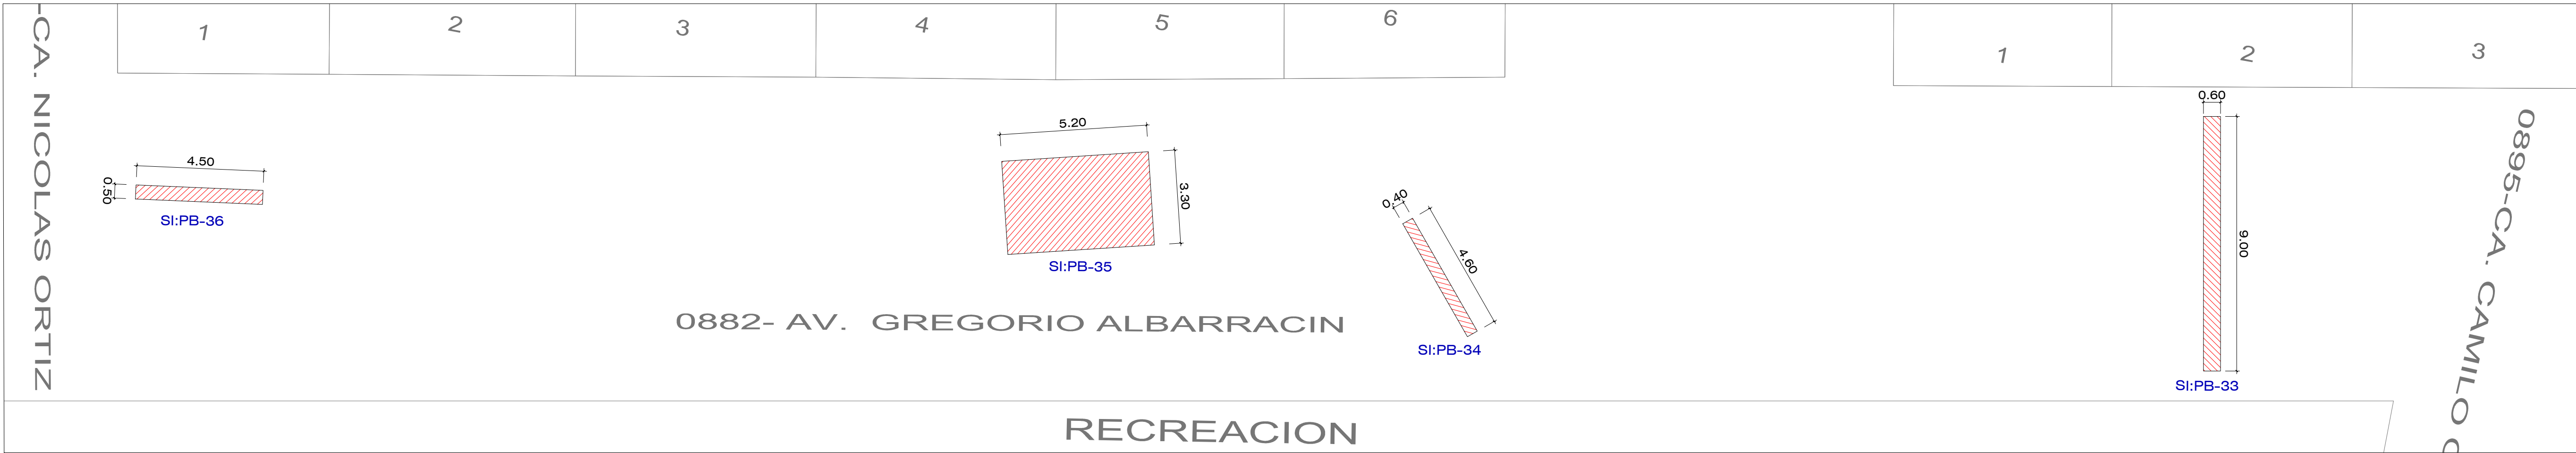

AV. GREGORIO ALBARRACIN - TRAMO: CA. NICOLAS ORTIZ - CA. CAMILO CARRILLO

ESCALA: 1 / 200