



SECCIÓN 1-1  
ESC.1/50

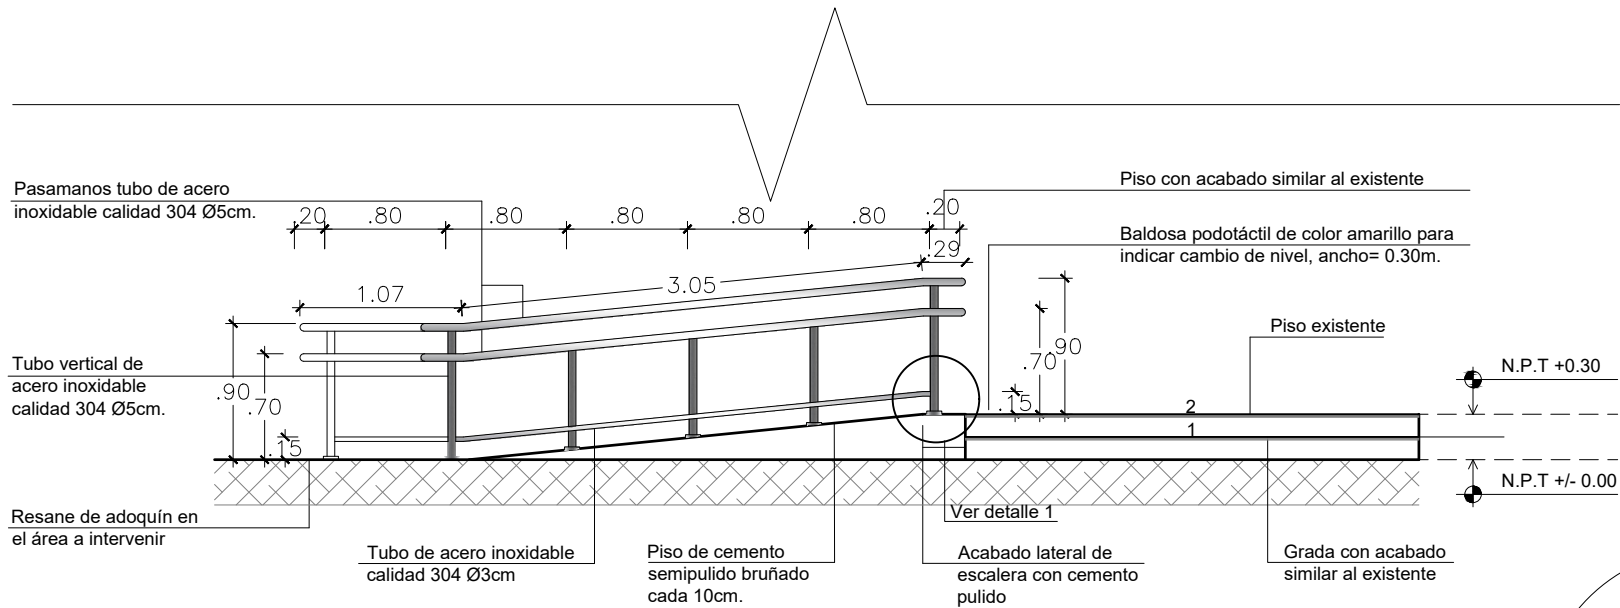

SECCIÓN 2-2  
ESC.1/50

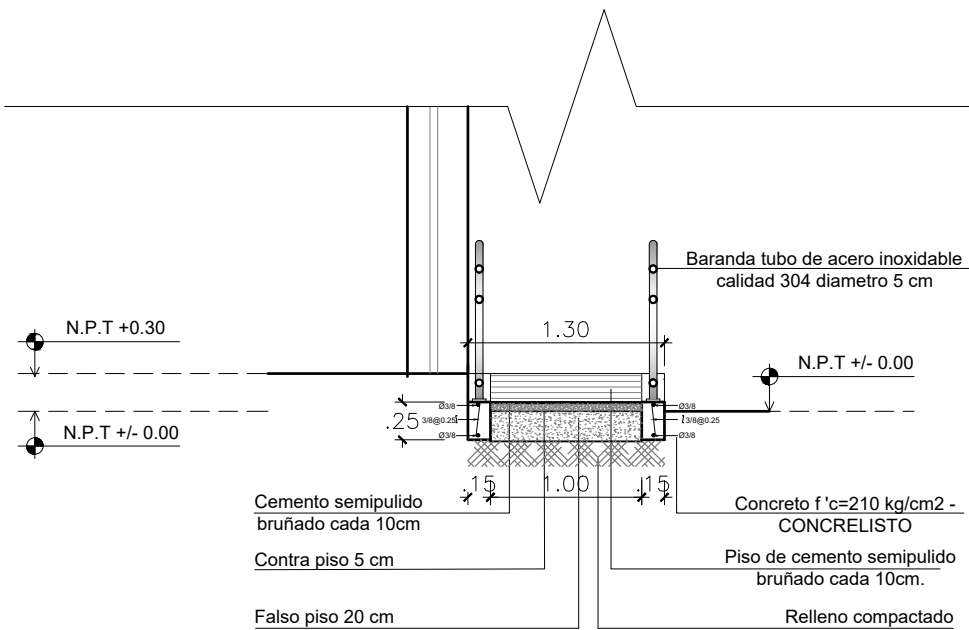

SECCIÓN 3-3  
ESC.1/50

