

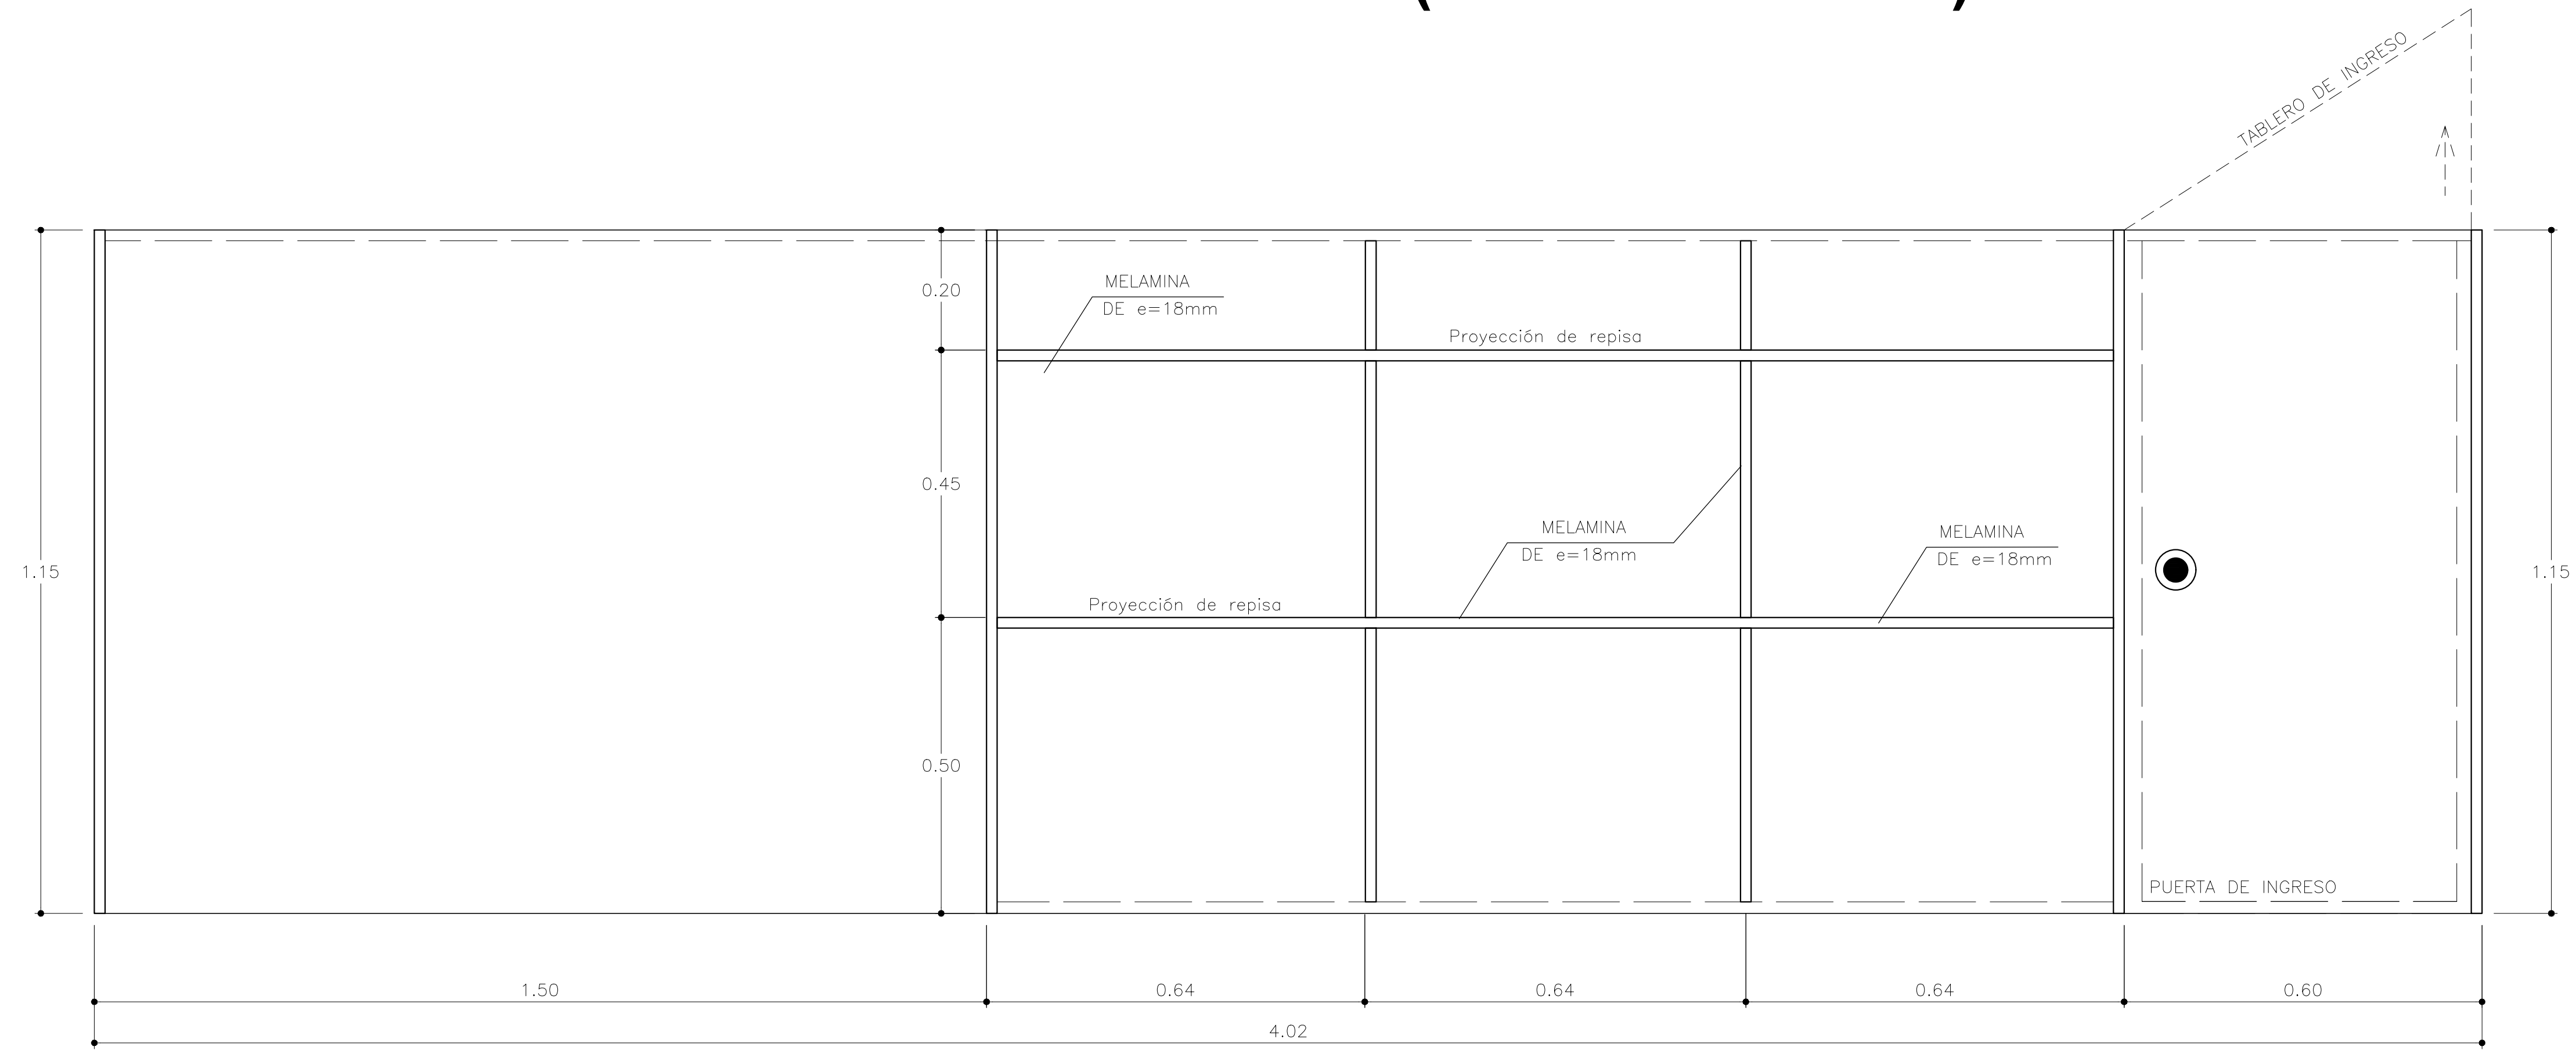


PLANO COUNTER (4.00 M x 0.45 M)

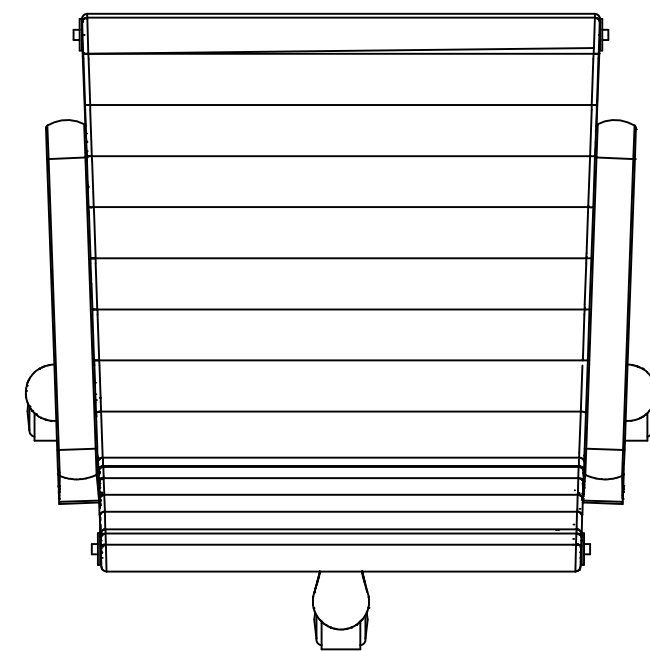

COUNTER—PERFIL
Esc.1/10

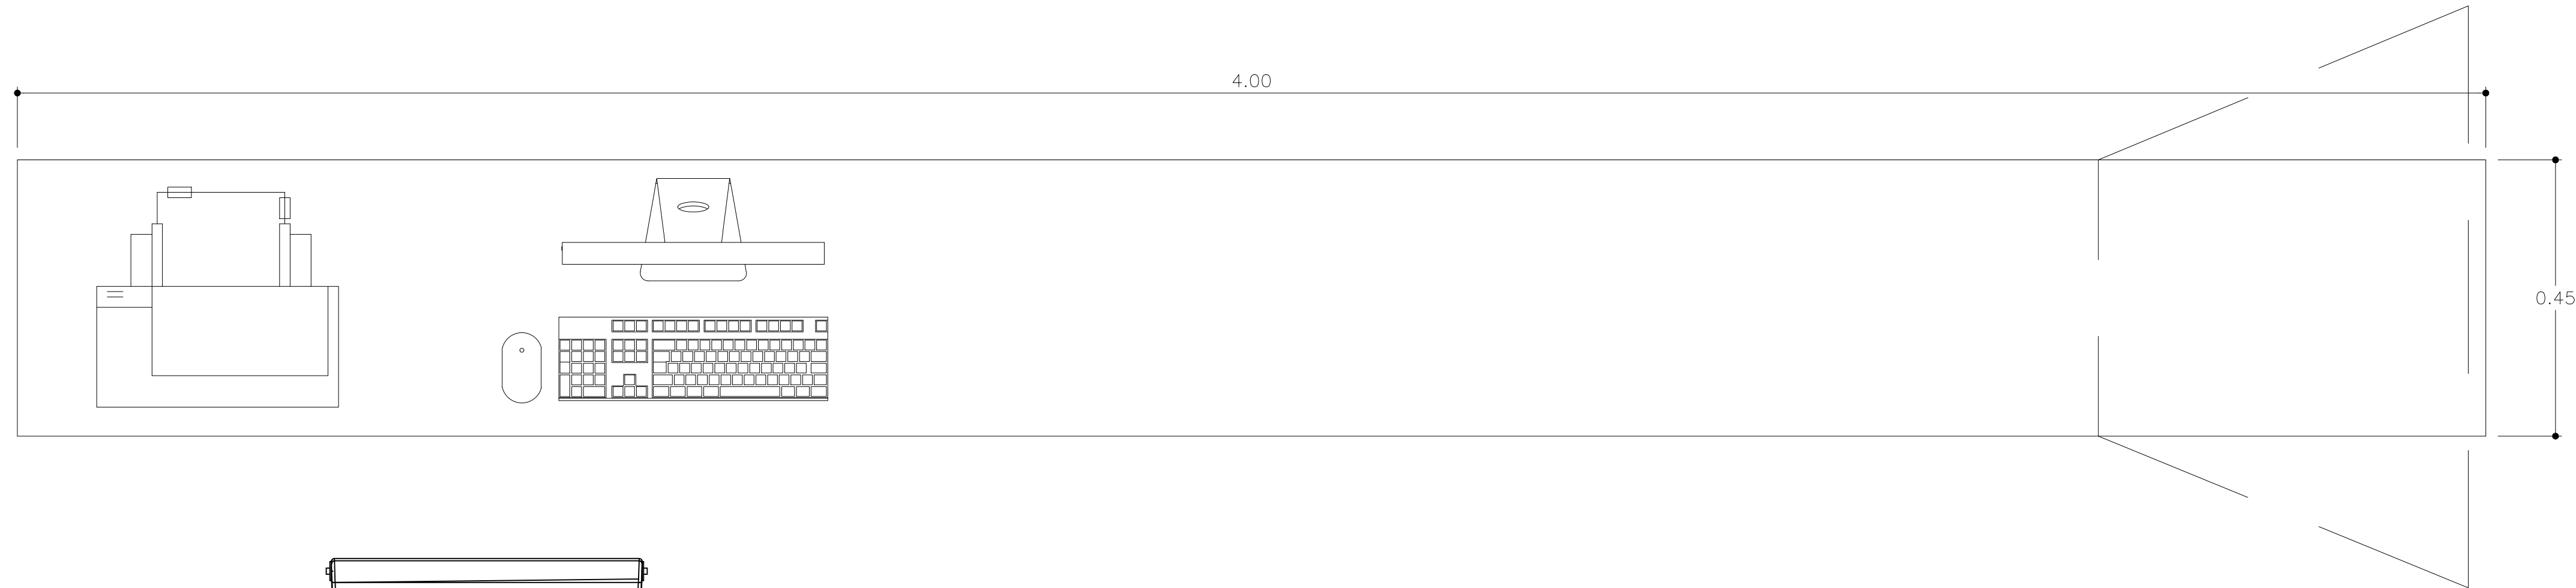

COUNTER DE ATENCION
(4.00M × 0.45M)

PLANTA
Esc.1/10