




PLANO MESA DE REUNIONES

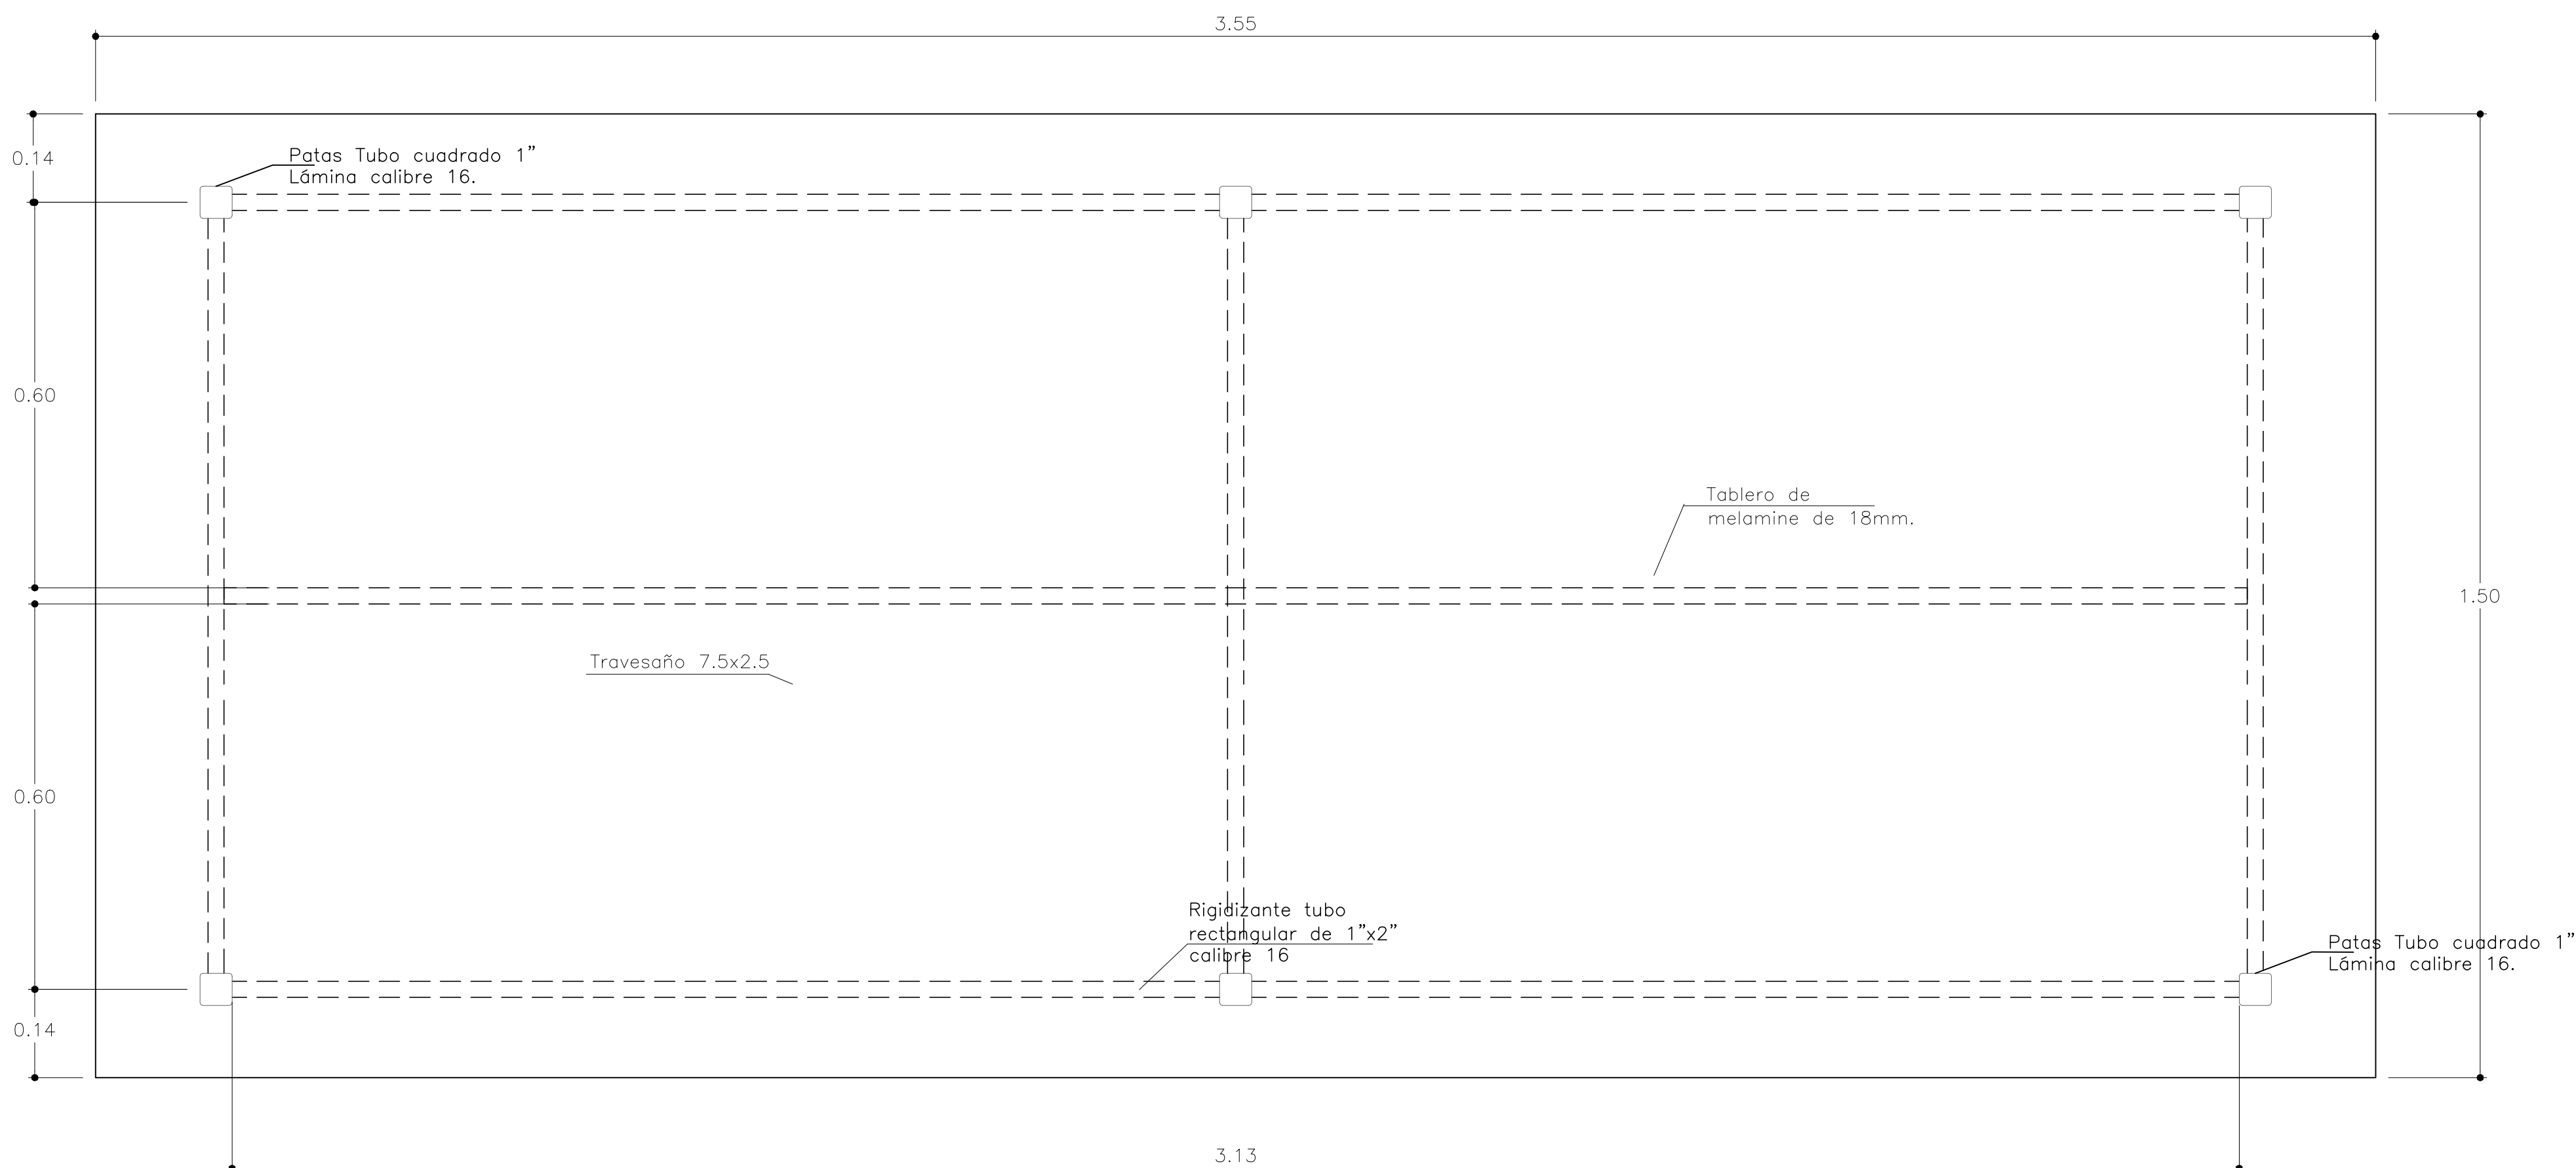

MESA-PLANTA
Esc.1/10

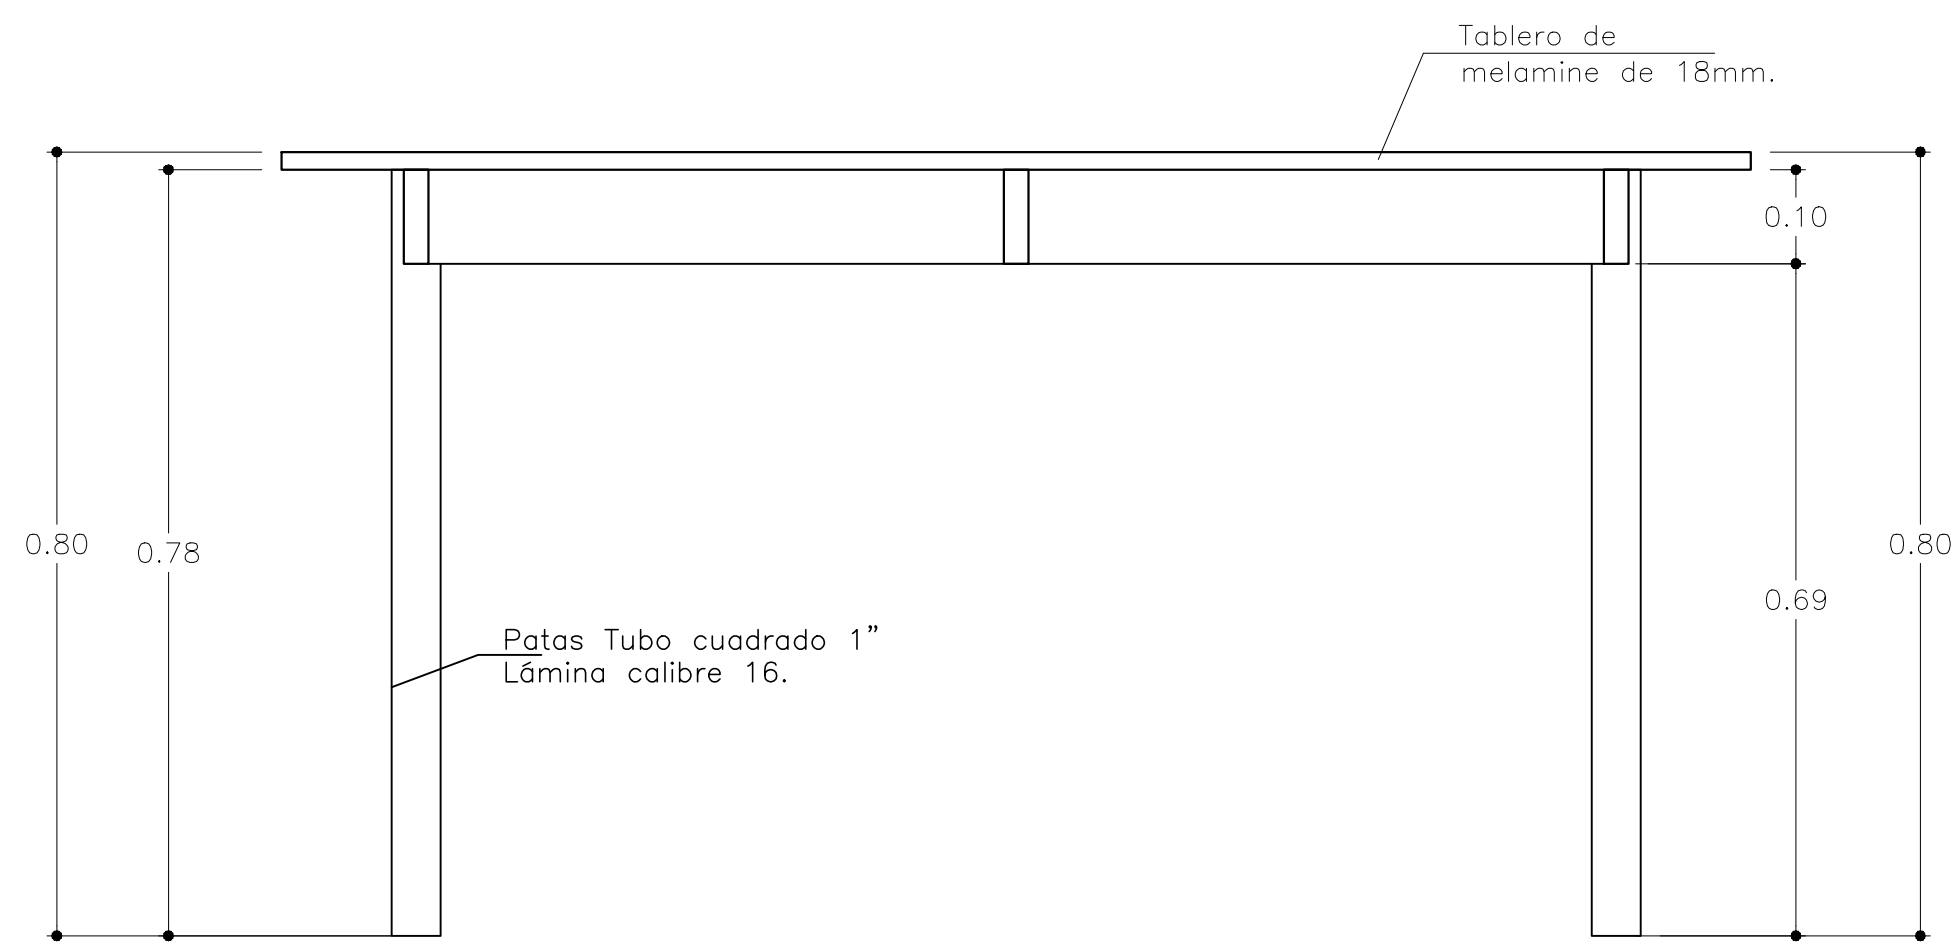

VISTA LATERAL
Esc.1/10

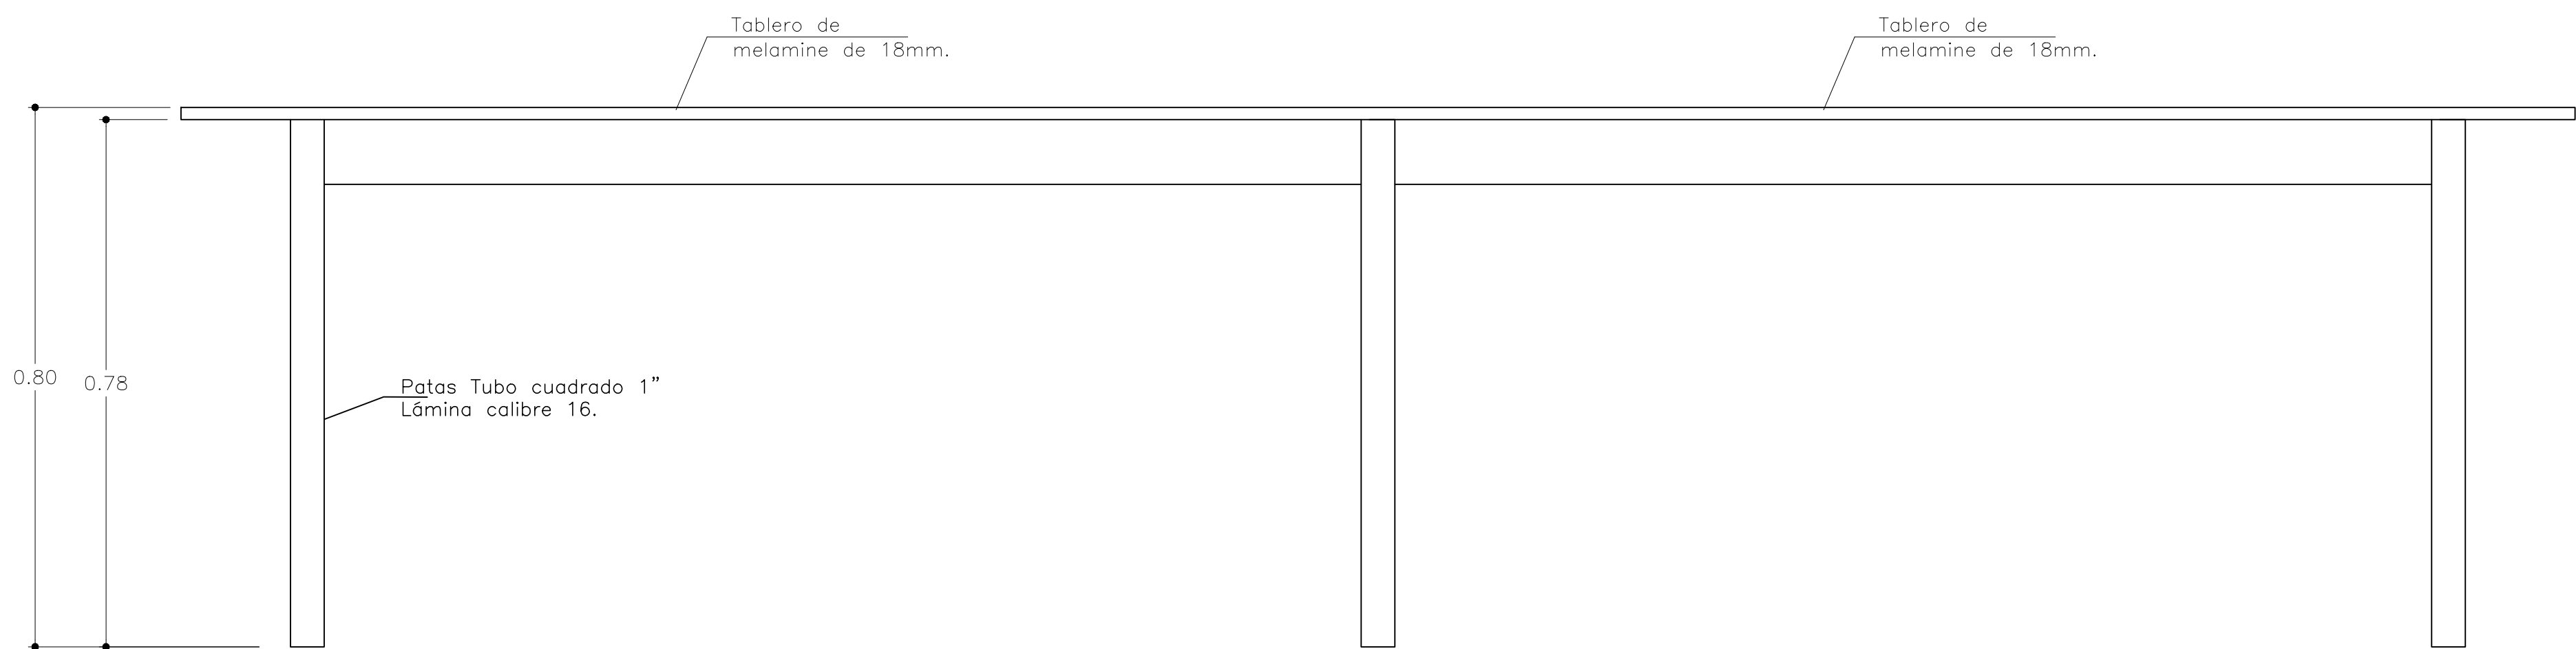

VISTA FRONTAL
Esc.1/10