





PLANO MESA GRUPAL

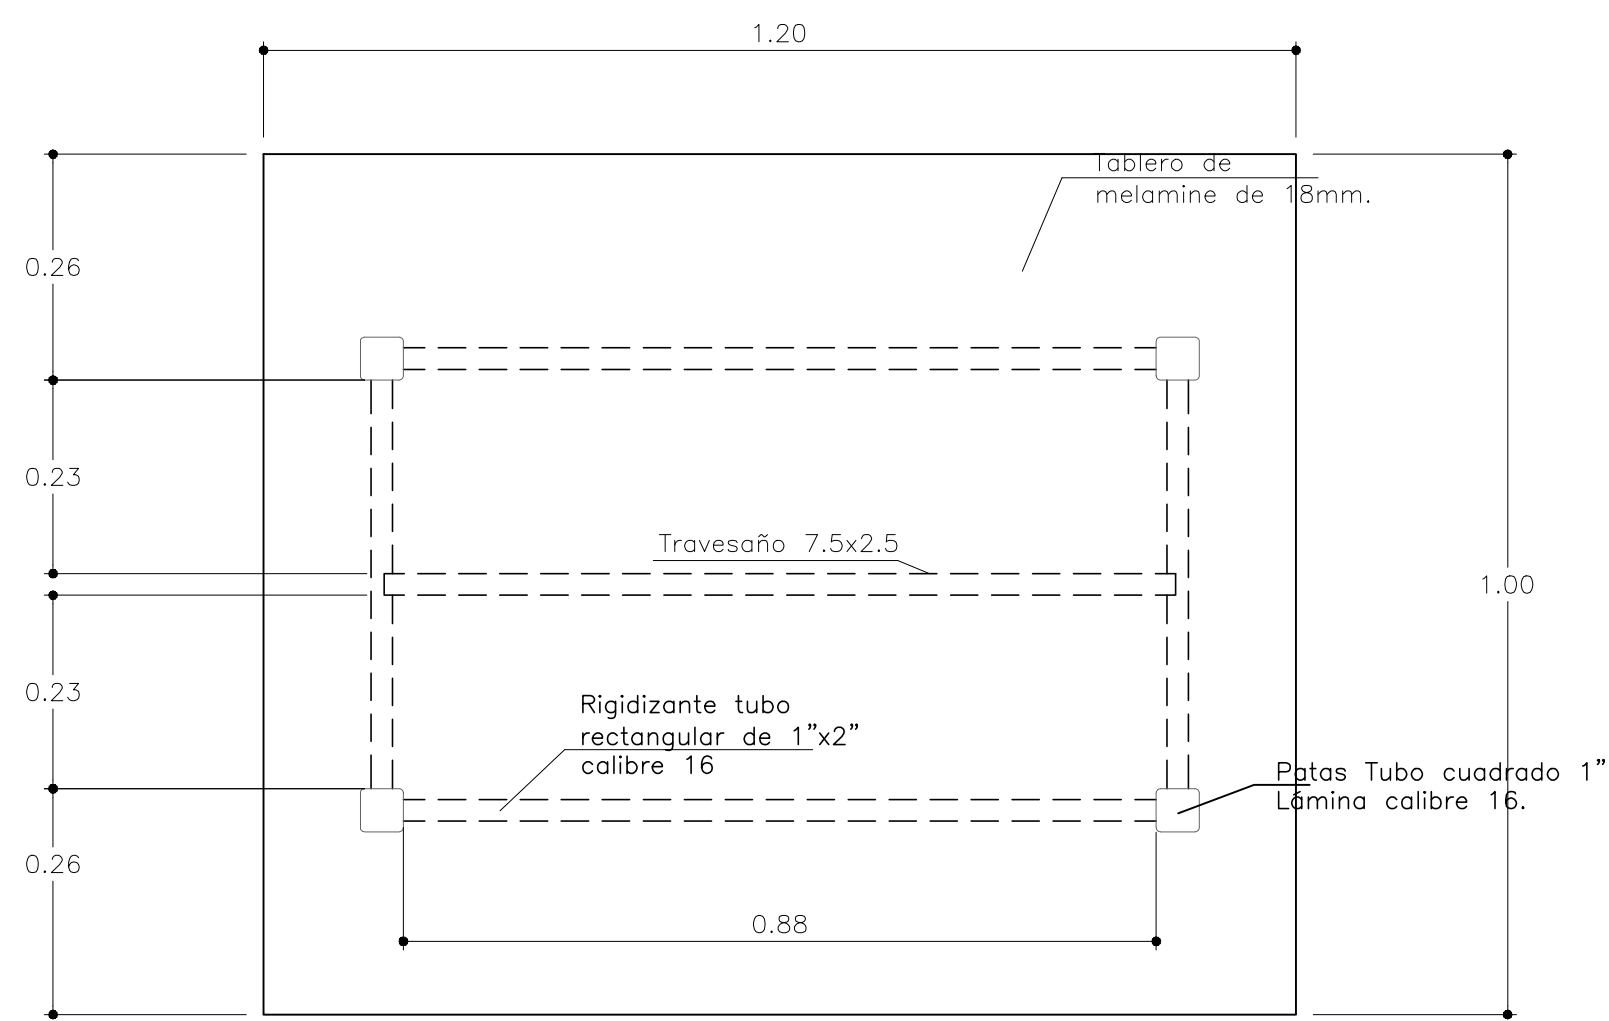


MESA-PLANTA  
Esc.1/10

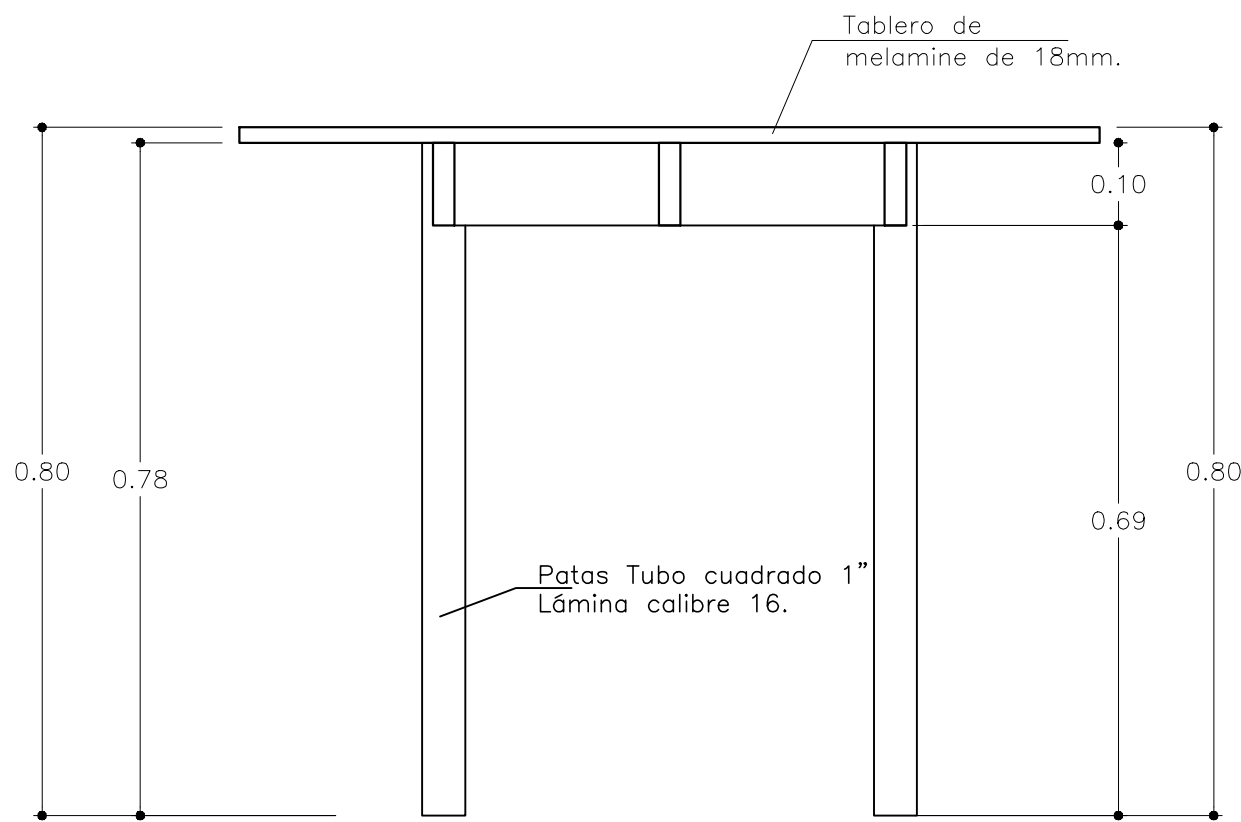

VISTA LATERAL  
Esc.1/10

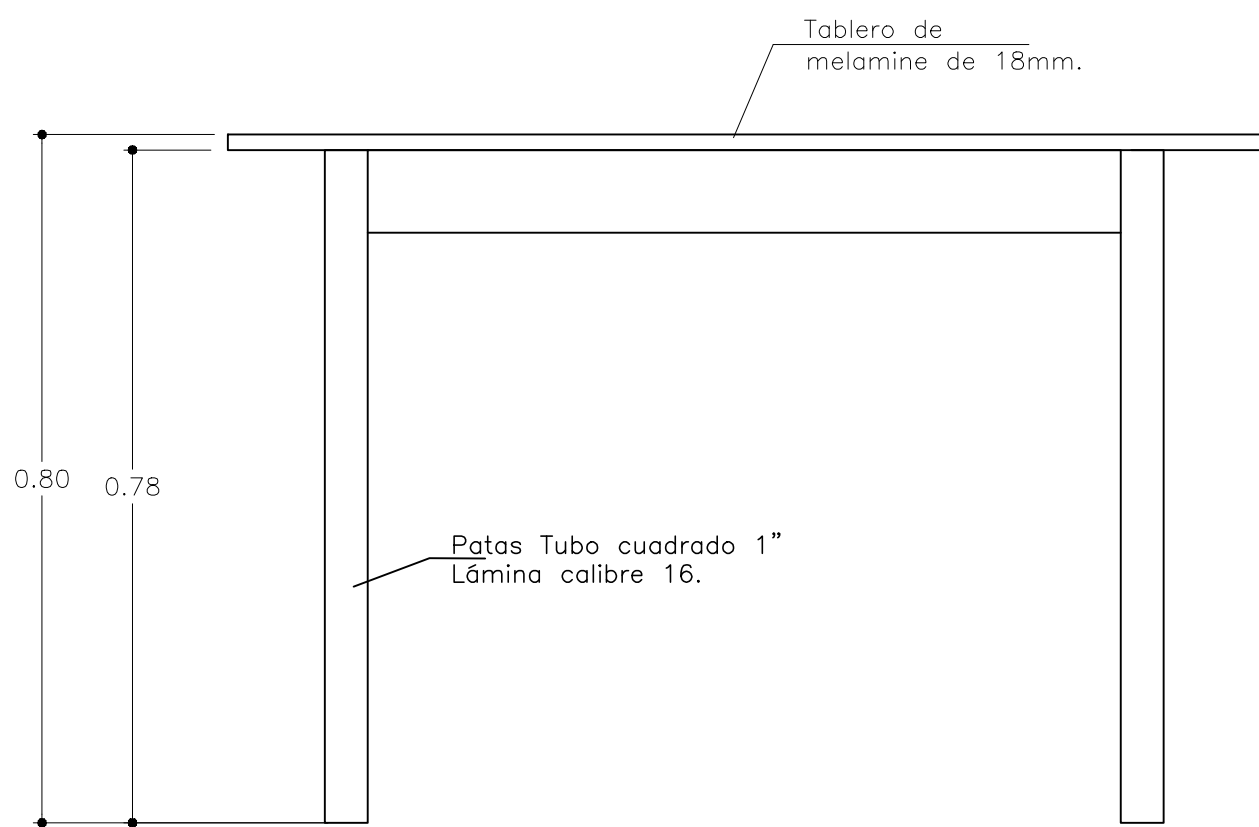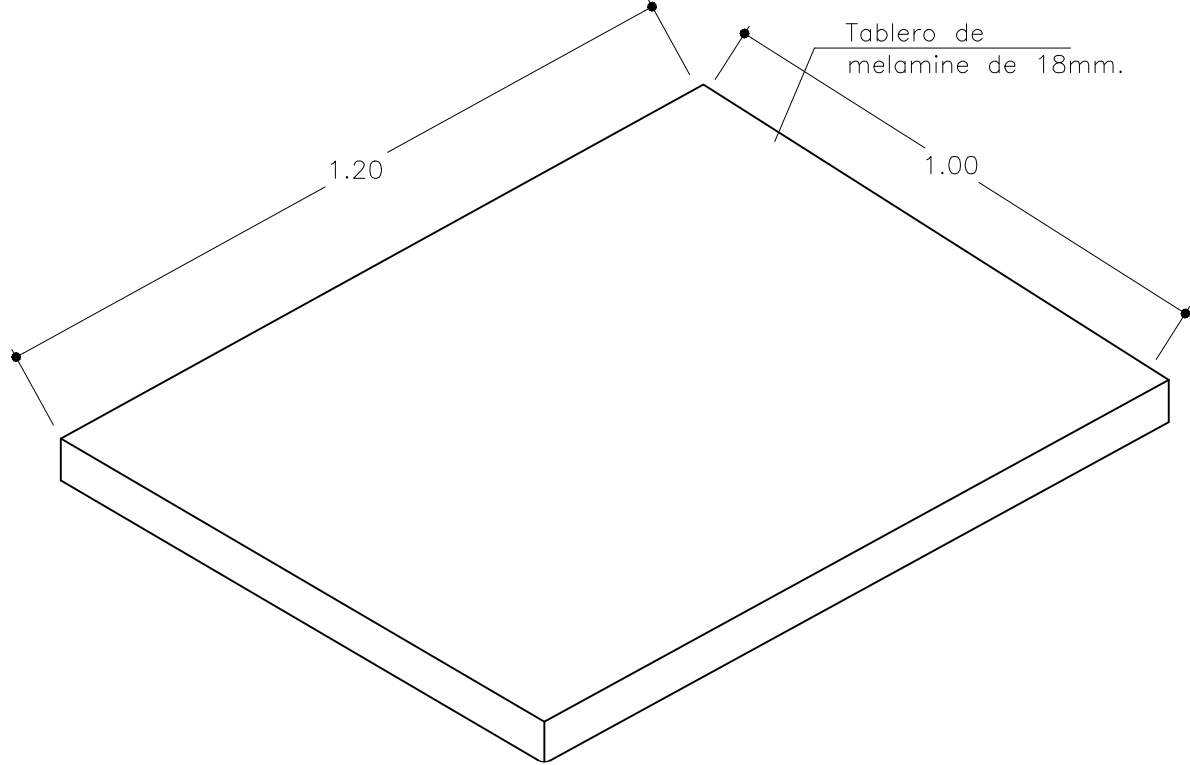

VISTA FRONTAL  
Esc.1/10

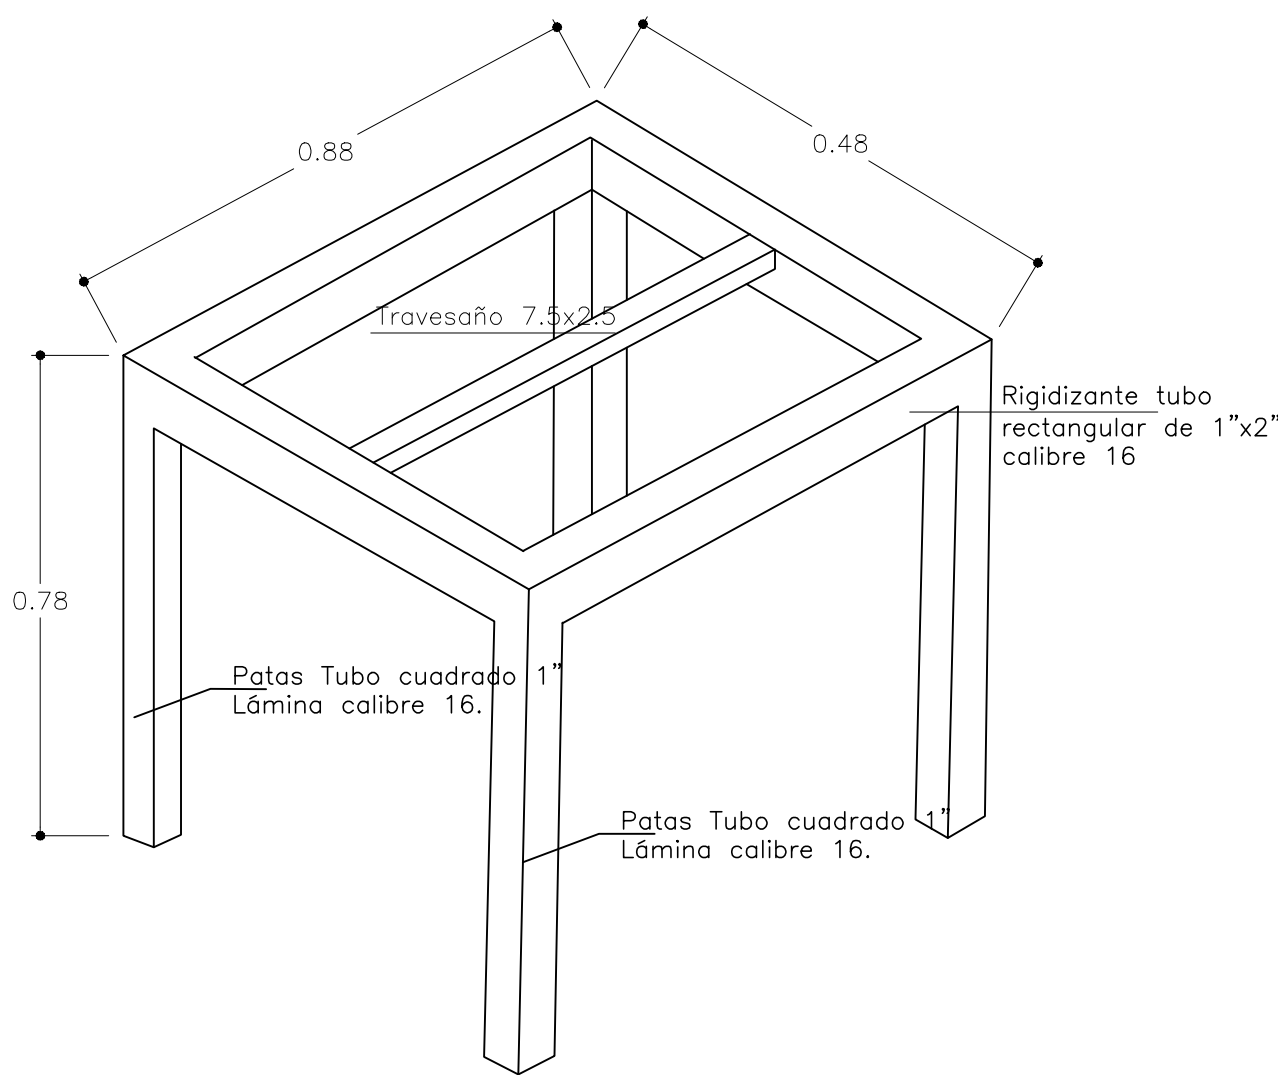

ISOMETRIA