




PLANO MESA INDIVIDUAL

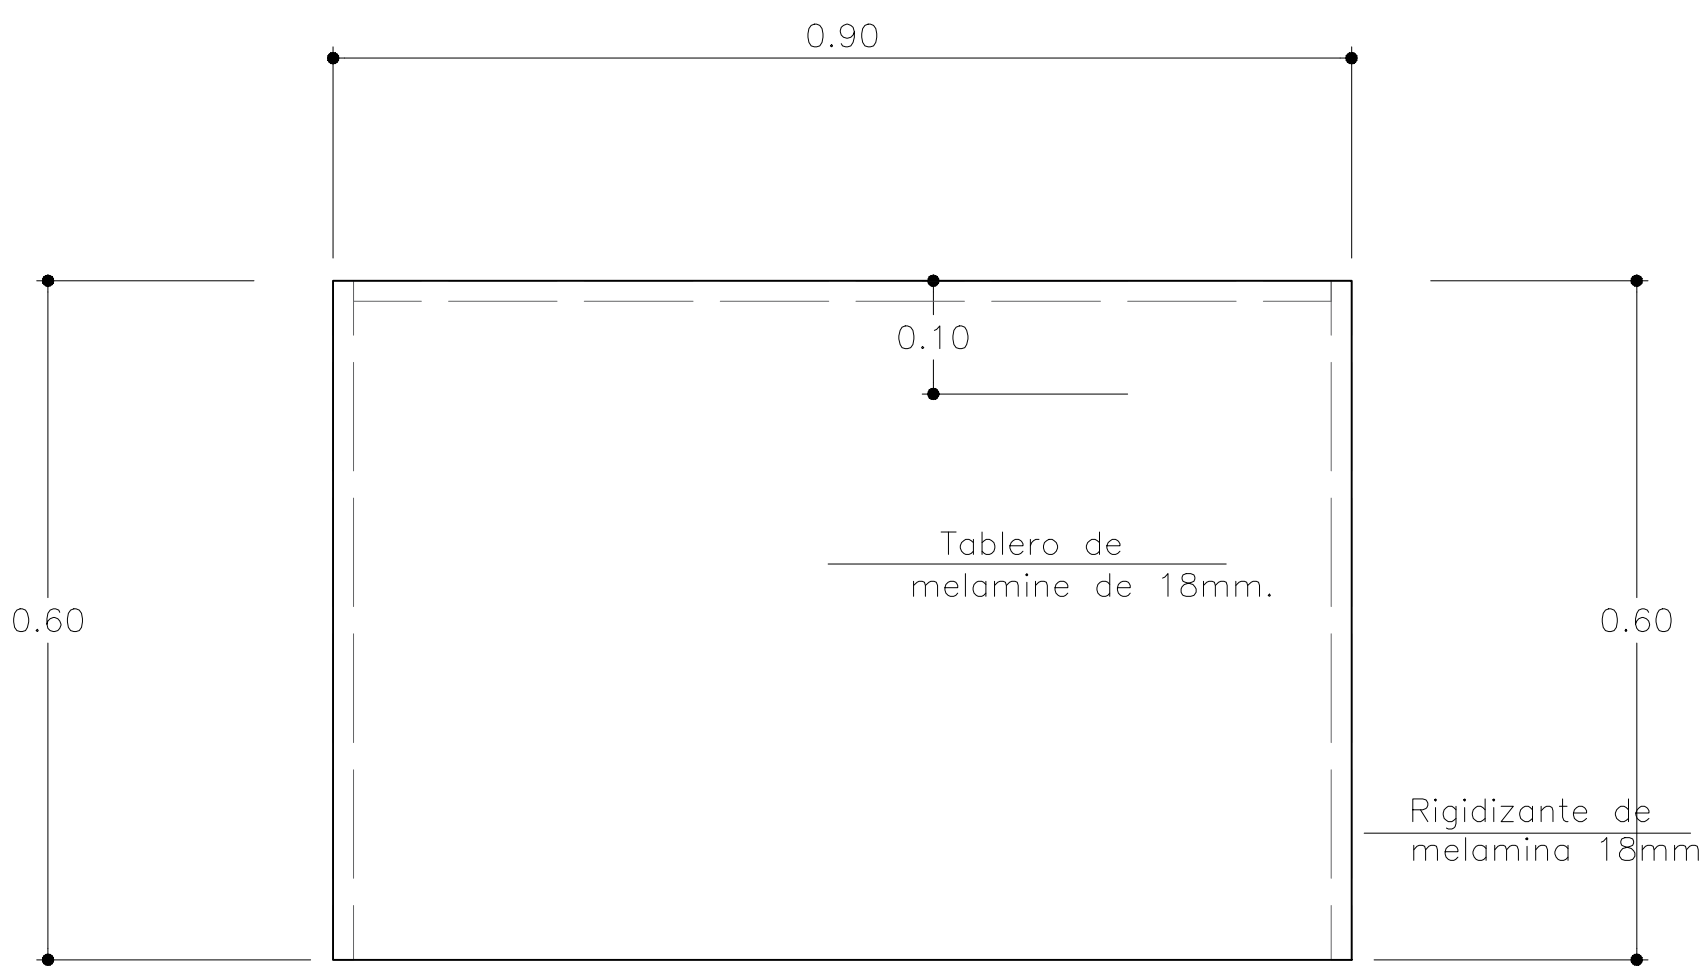


MESA-PLANTA
Esc.1/10

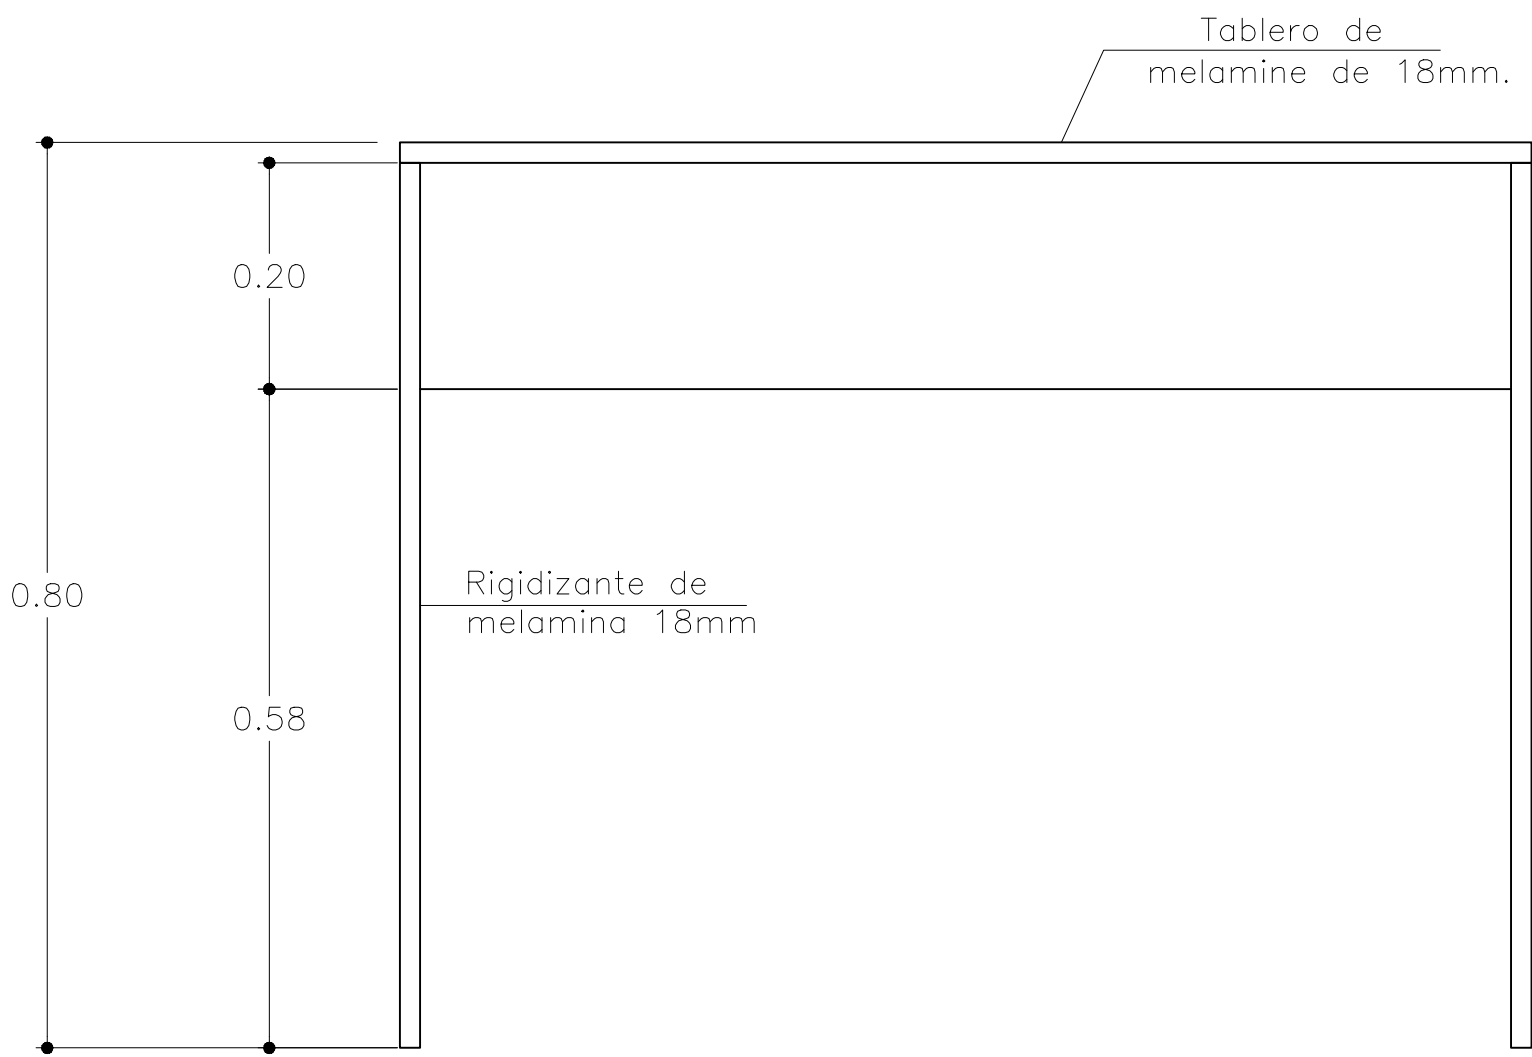

VISTA FRONTAL
Esc.1/10

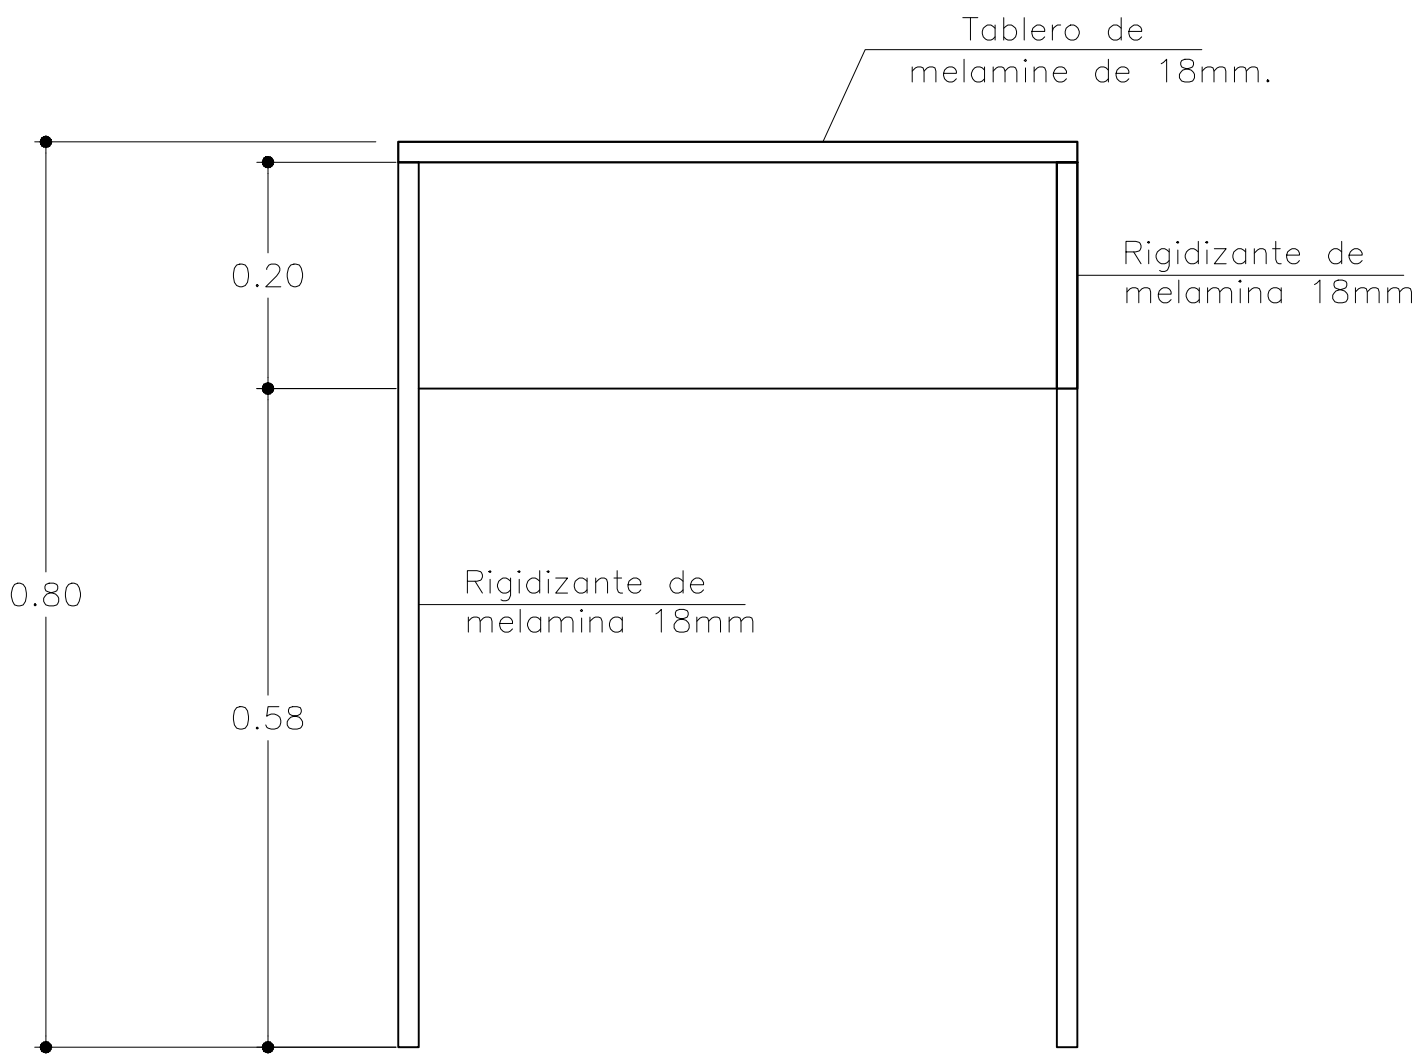

VISTA LATERAL
Esc.1/10

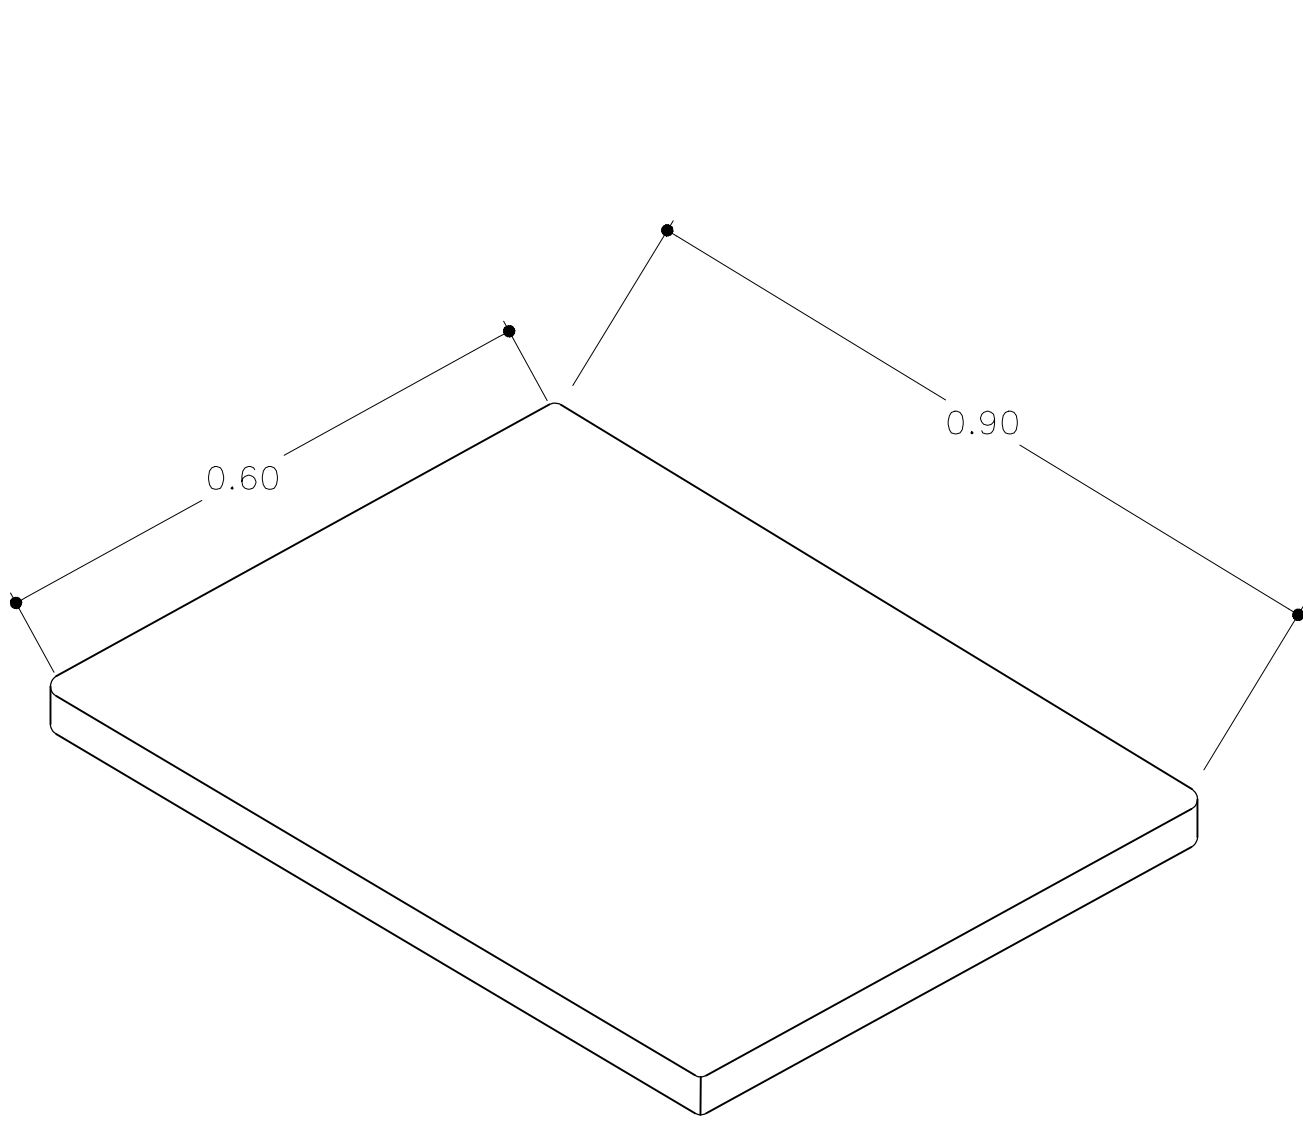

ISOMETRIA

