

 


PLANO ESTANTE ( 0.45 M x 1.20 M H=1.80 M )

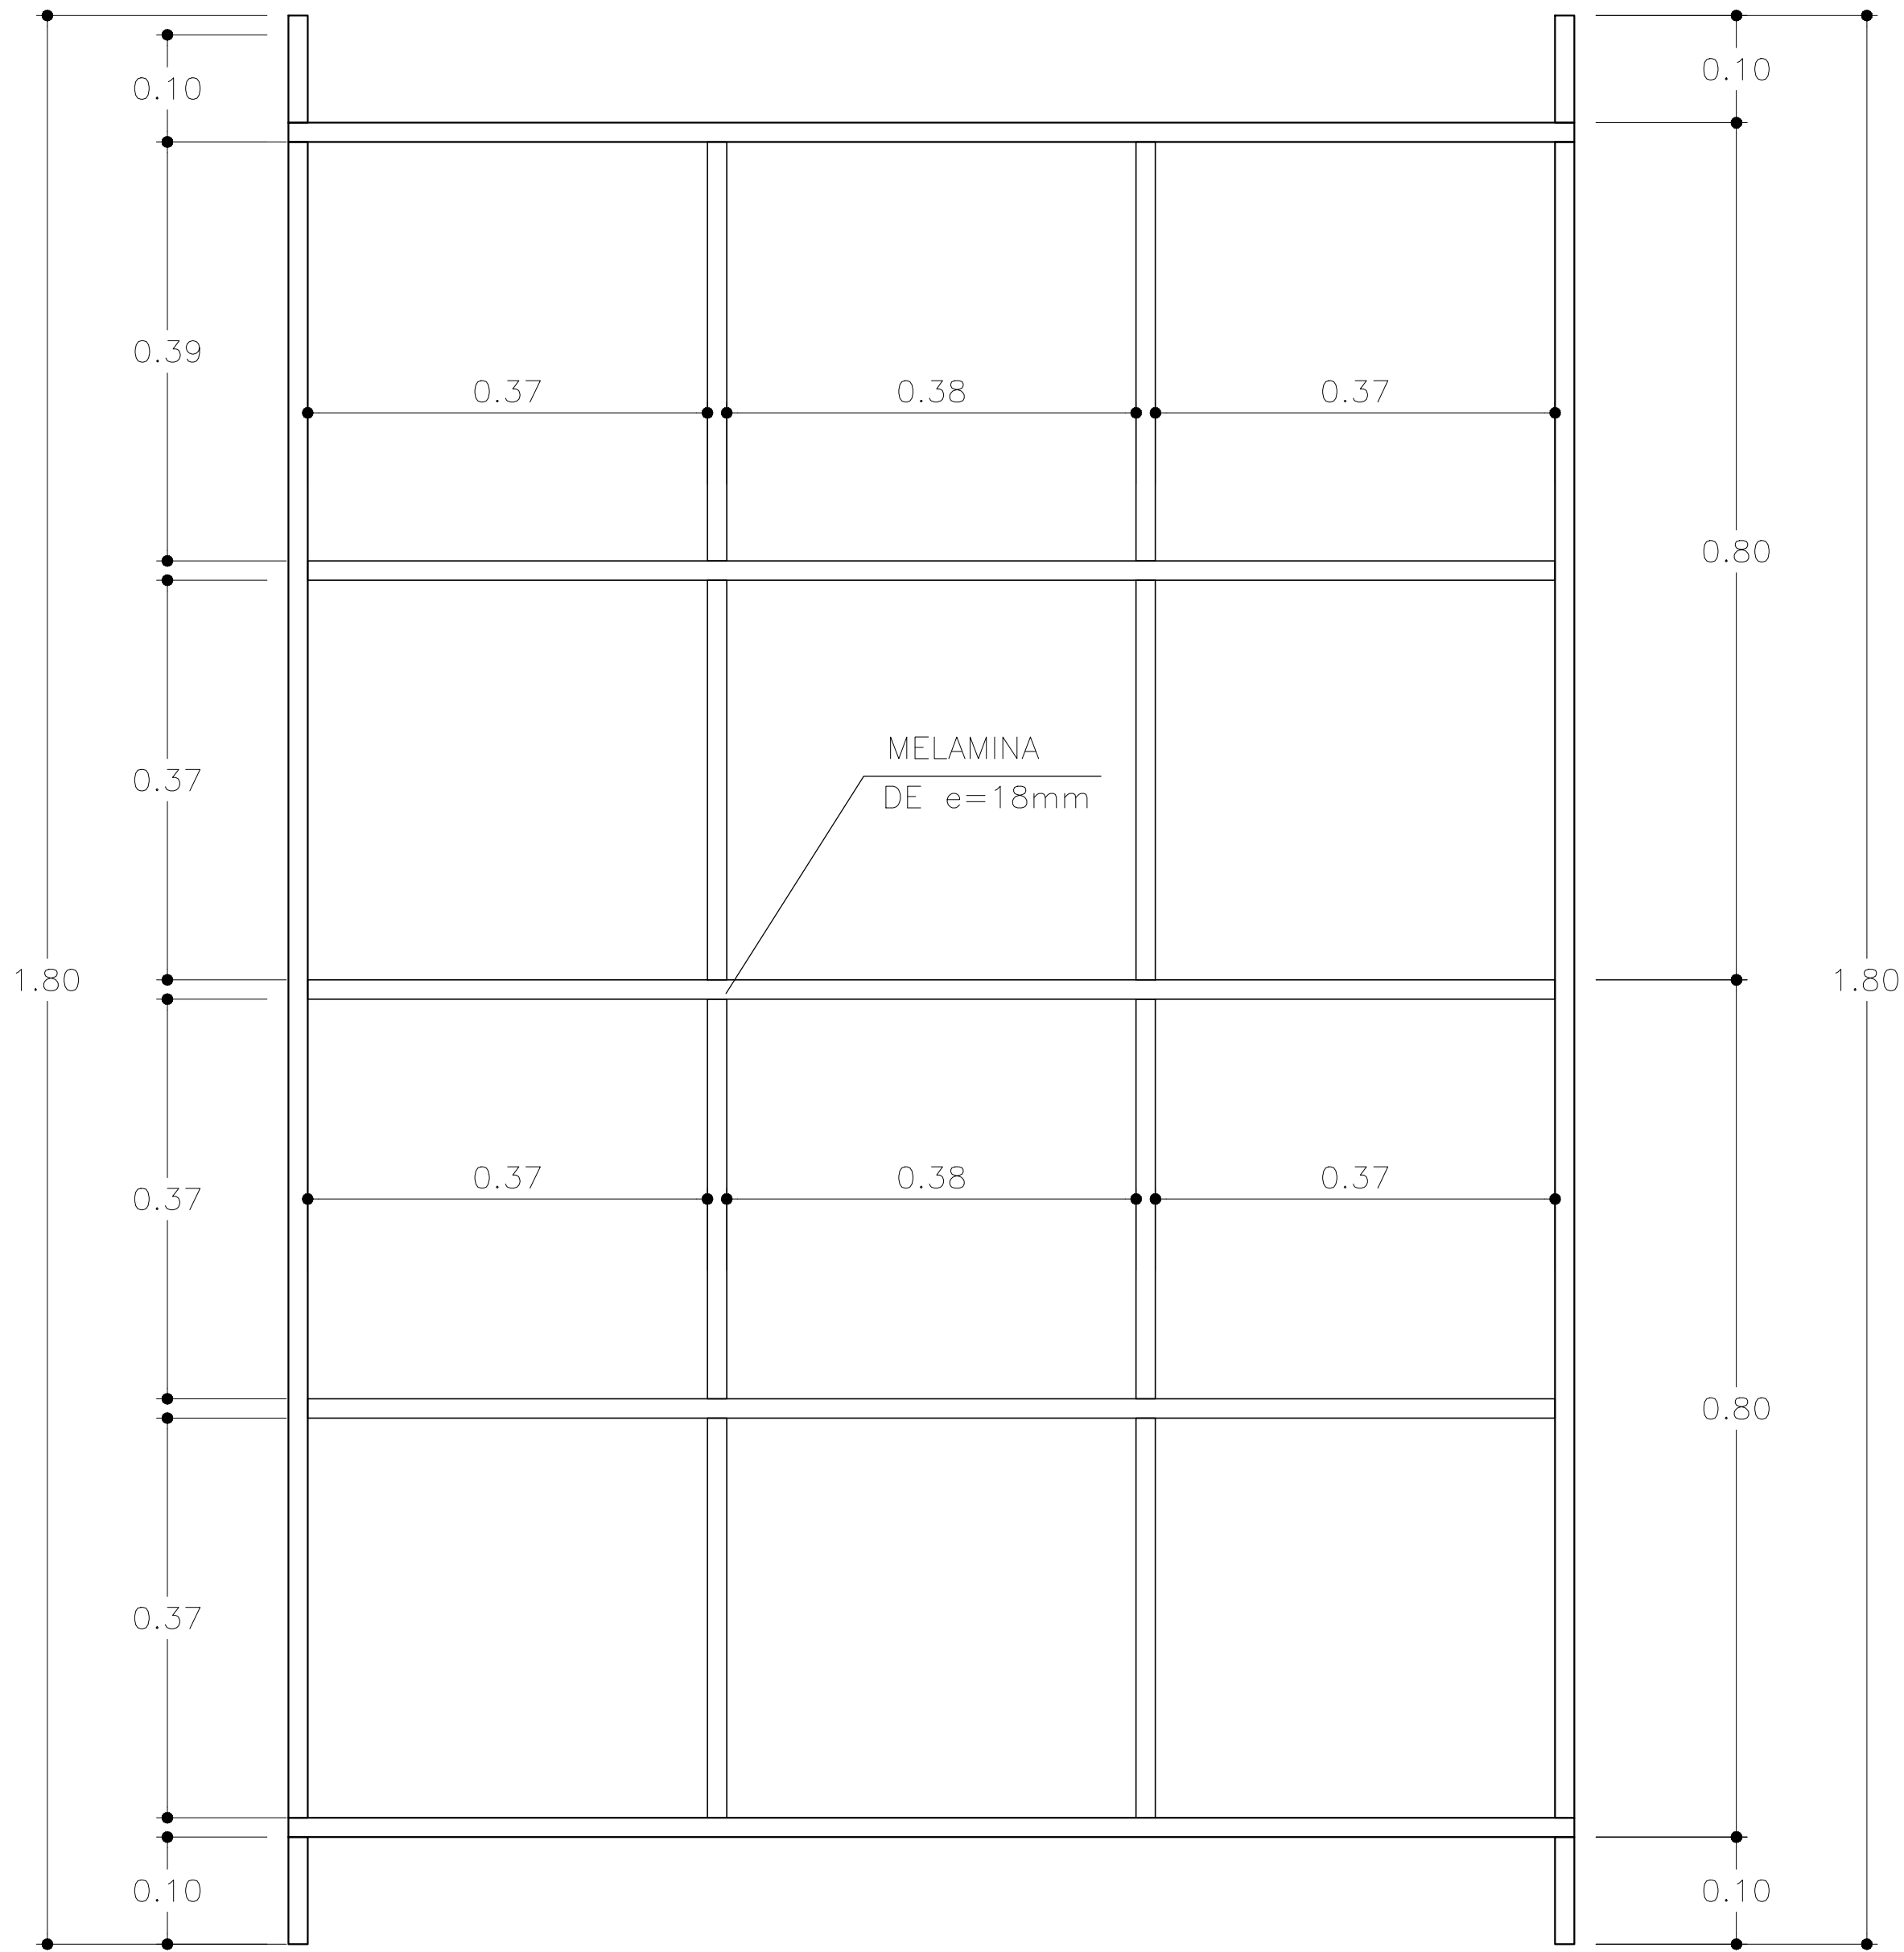

PLANTA  
Esc.1/10

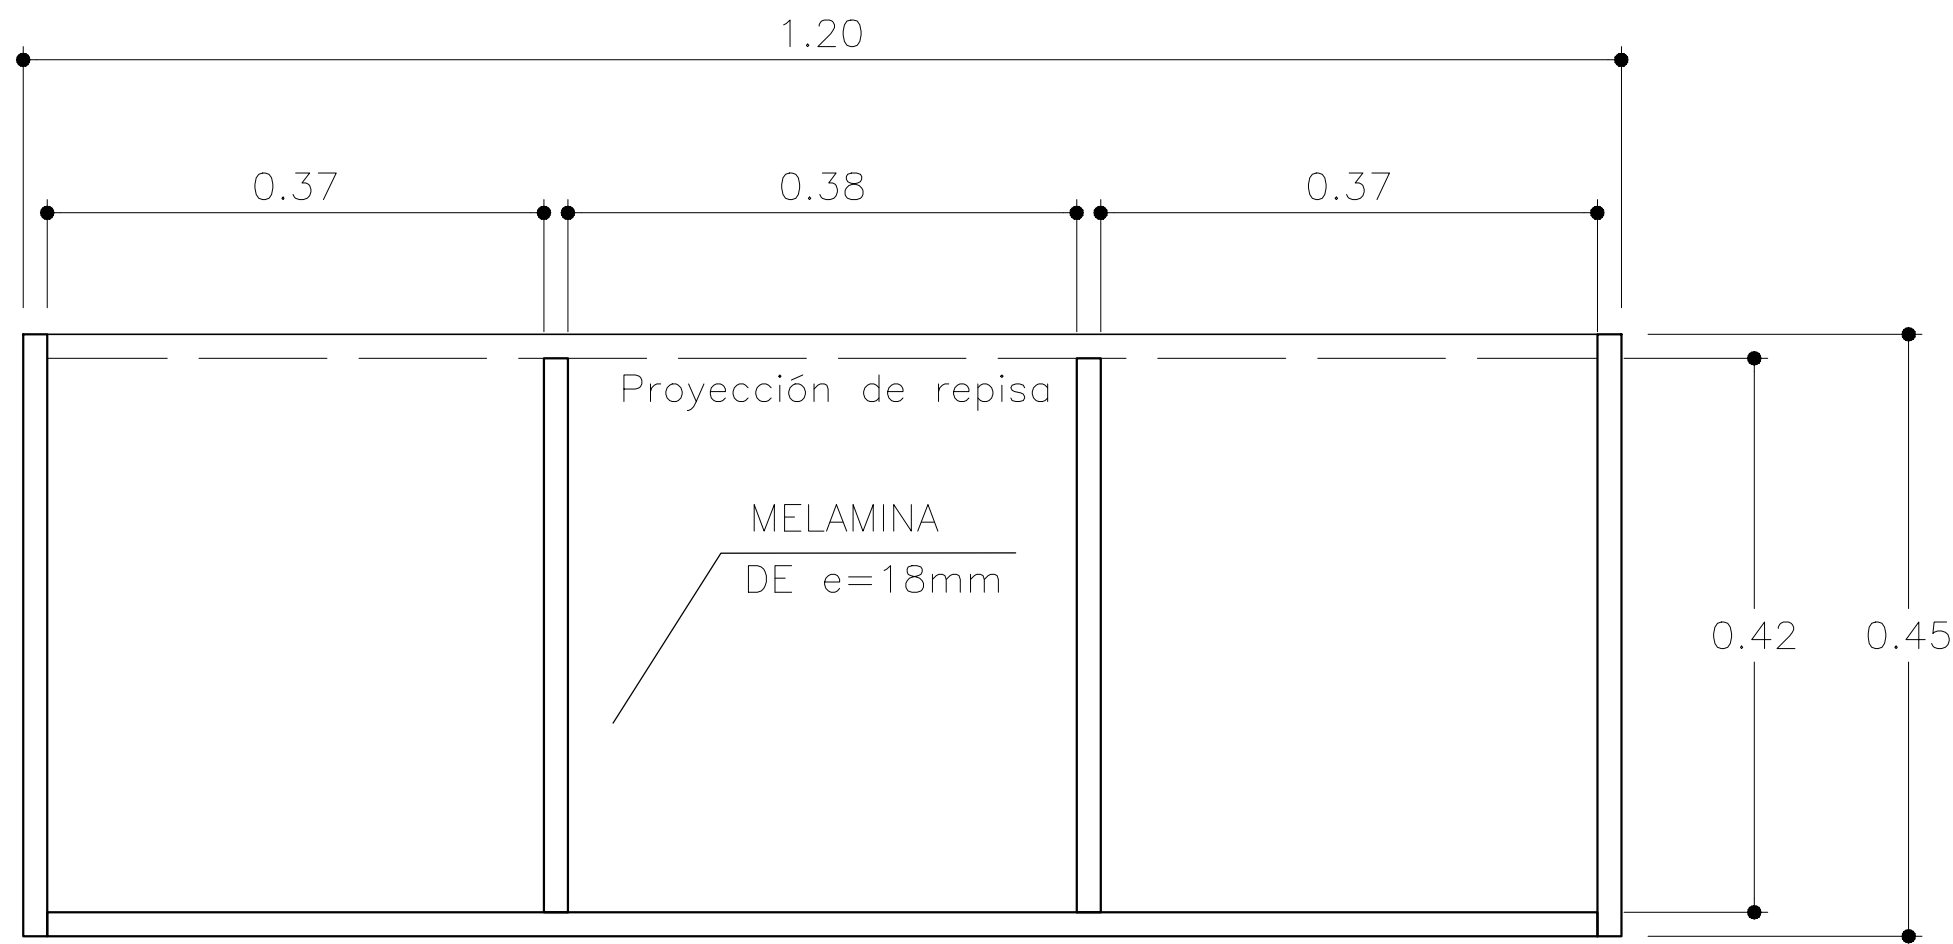

VISTA FRONTAL  
Esc.1/10