



PLANO ESTANTE DE MATERIAL BIBLIOGRAFICO (0.60 M x 1.25 M H=1.80 M)

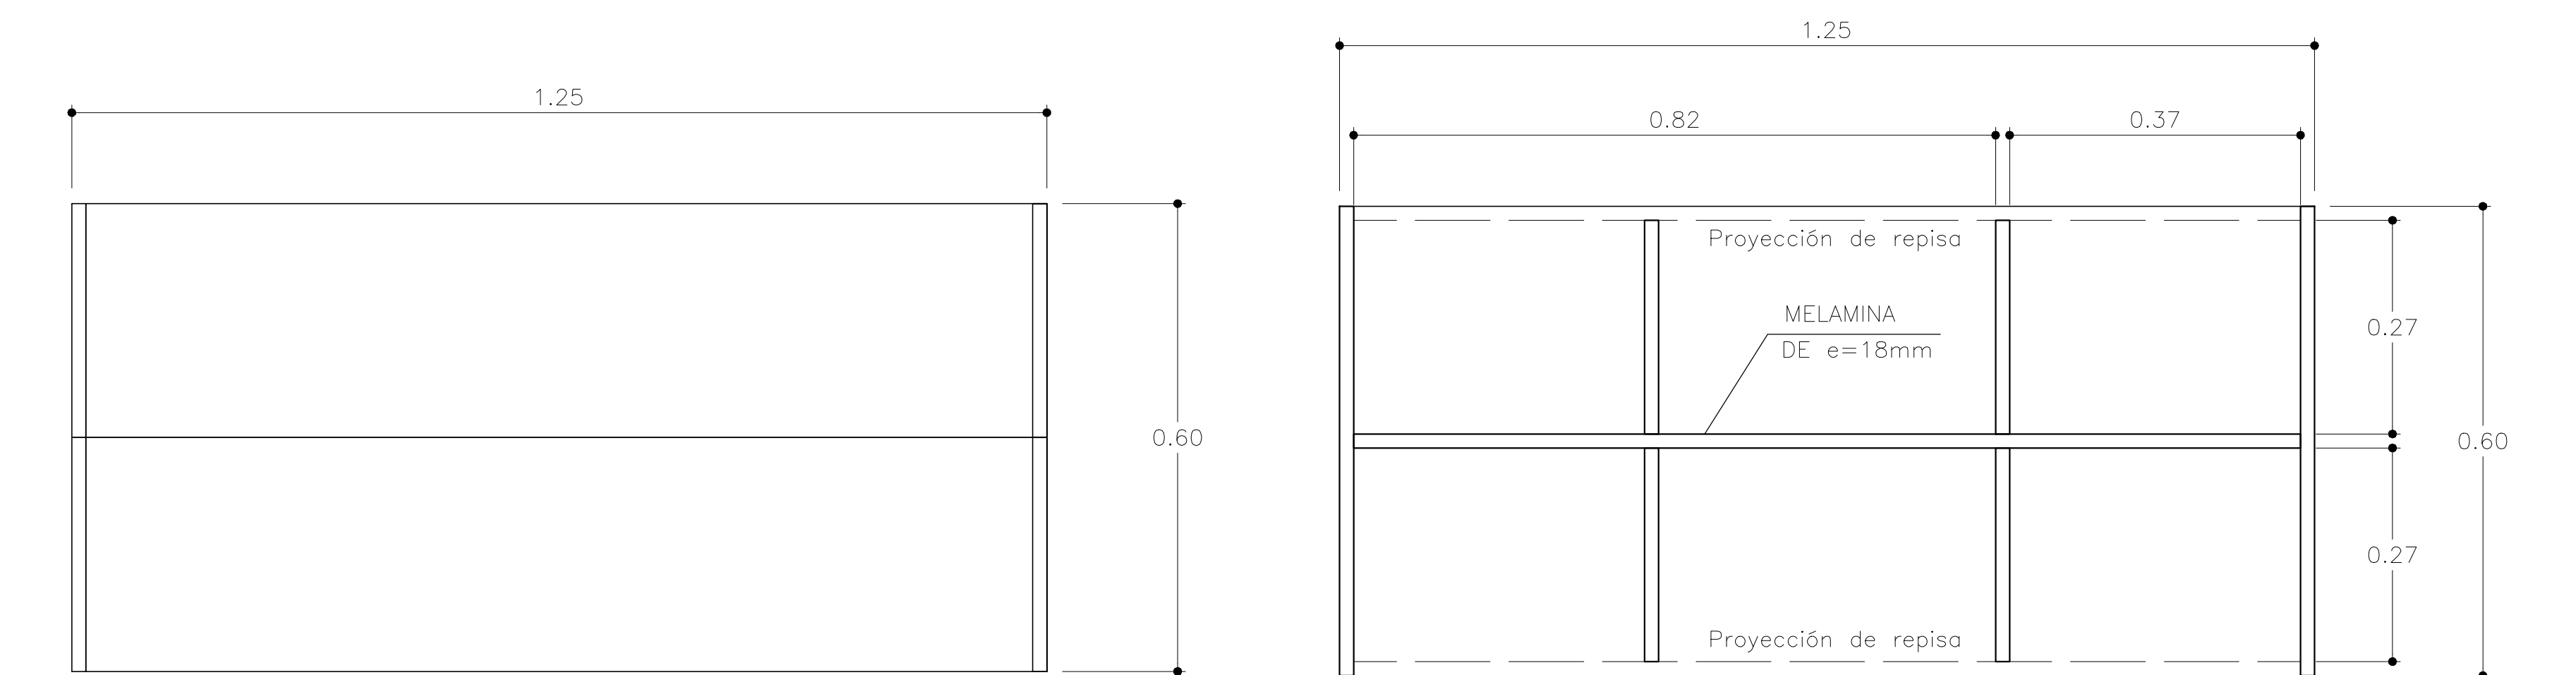

ESTANTE-PLANTA
Esc.1/10

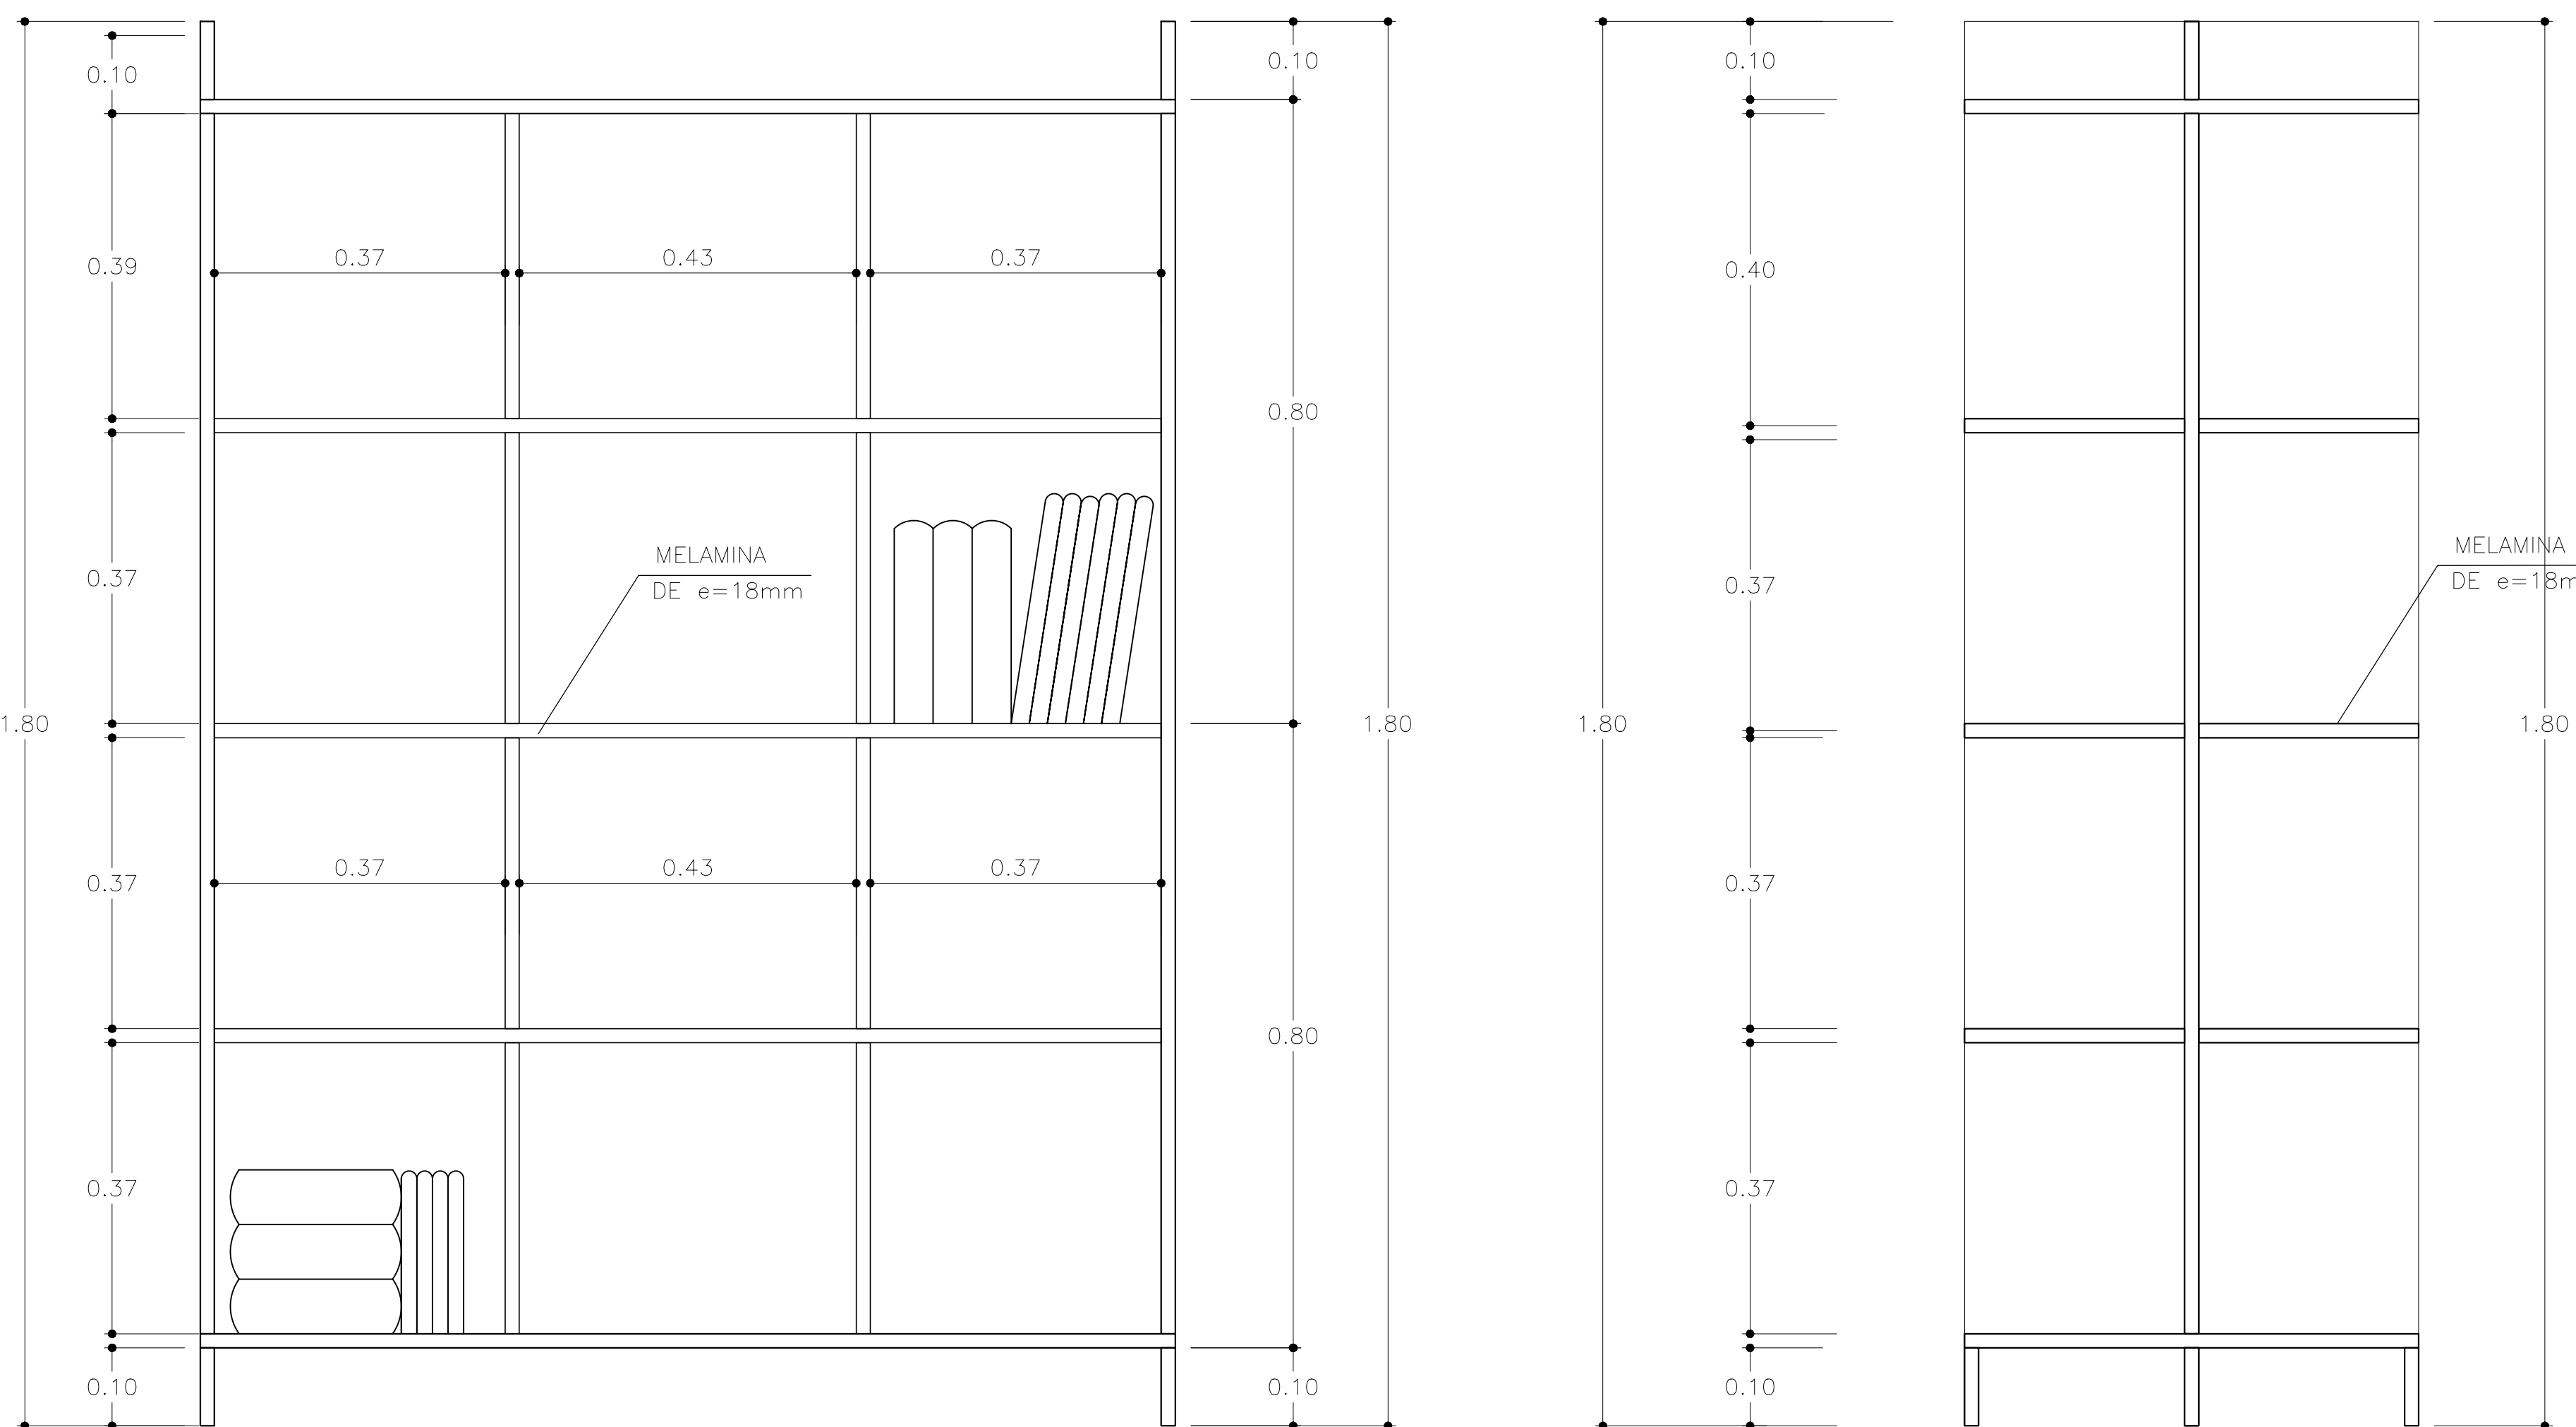

VISTA FRONTAL
Esc.1/10