


JR. JOSE OLAYA


ESCALA 1:50

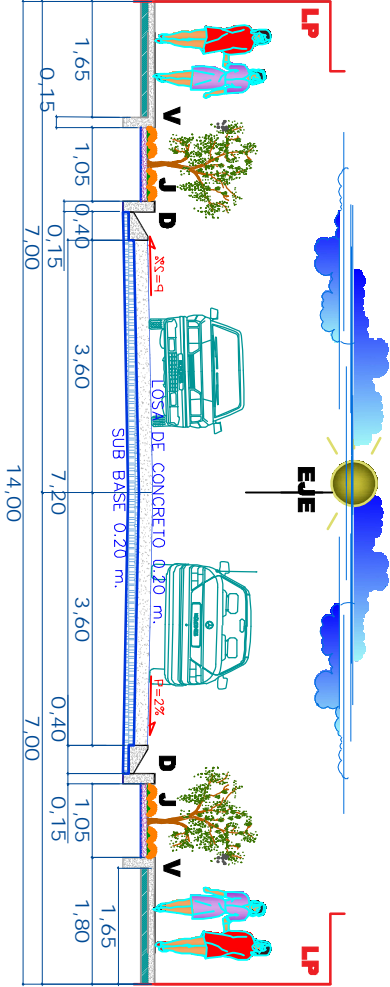

CORTE A - A

PSJE. SAN VICENTE

ESCALA 1:50

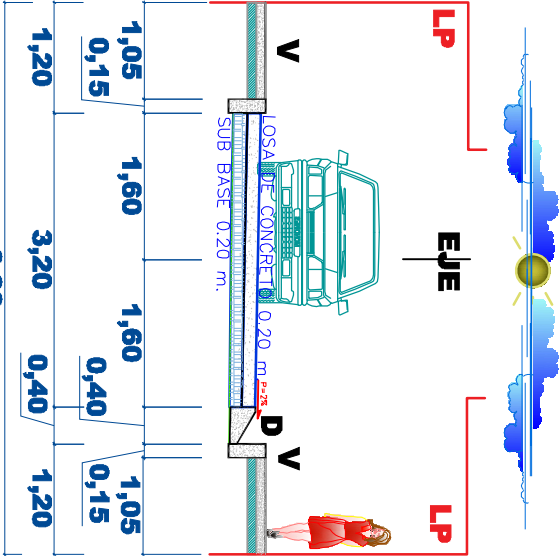

CORTE B - B