














PLANTA MC-01 / MC-02

Escala: 1/50

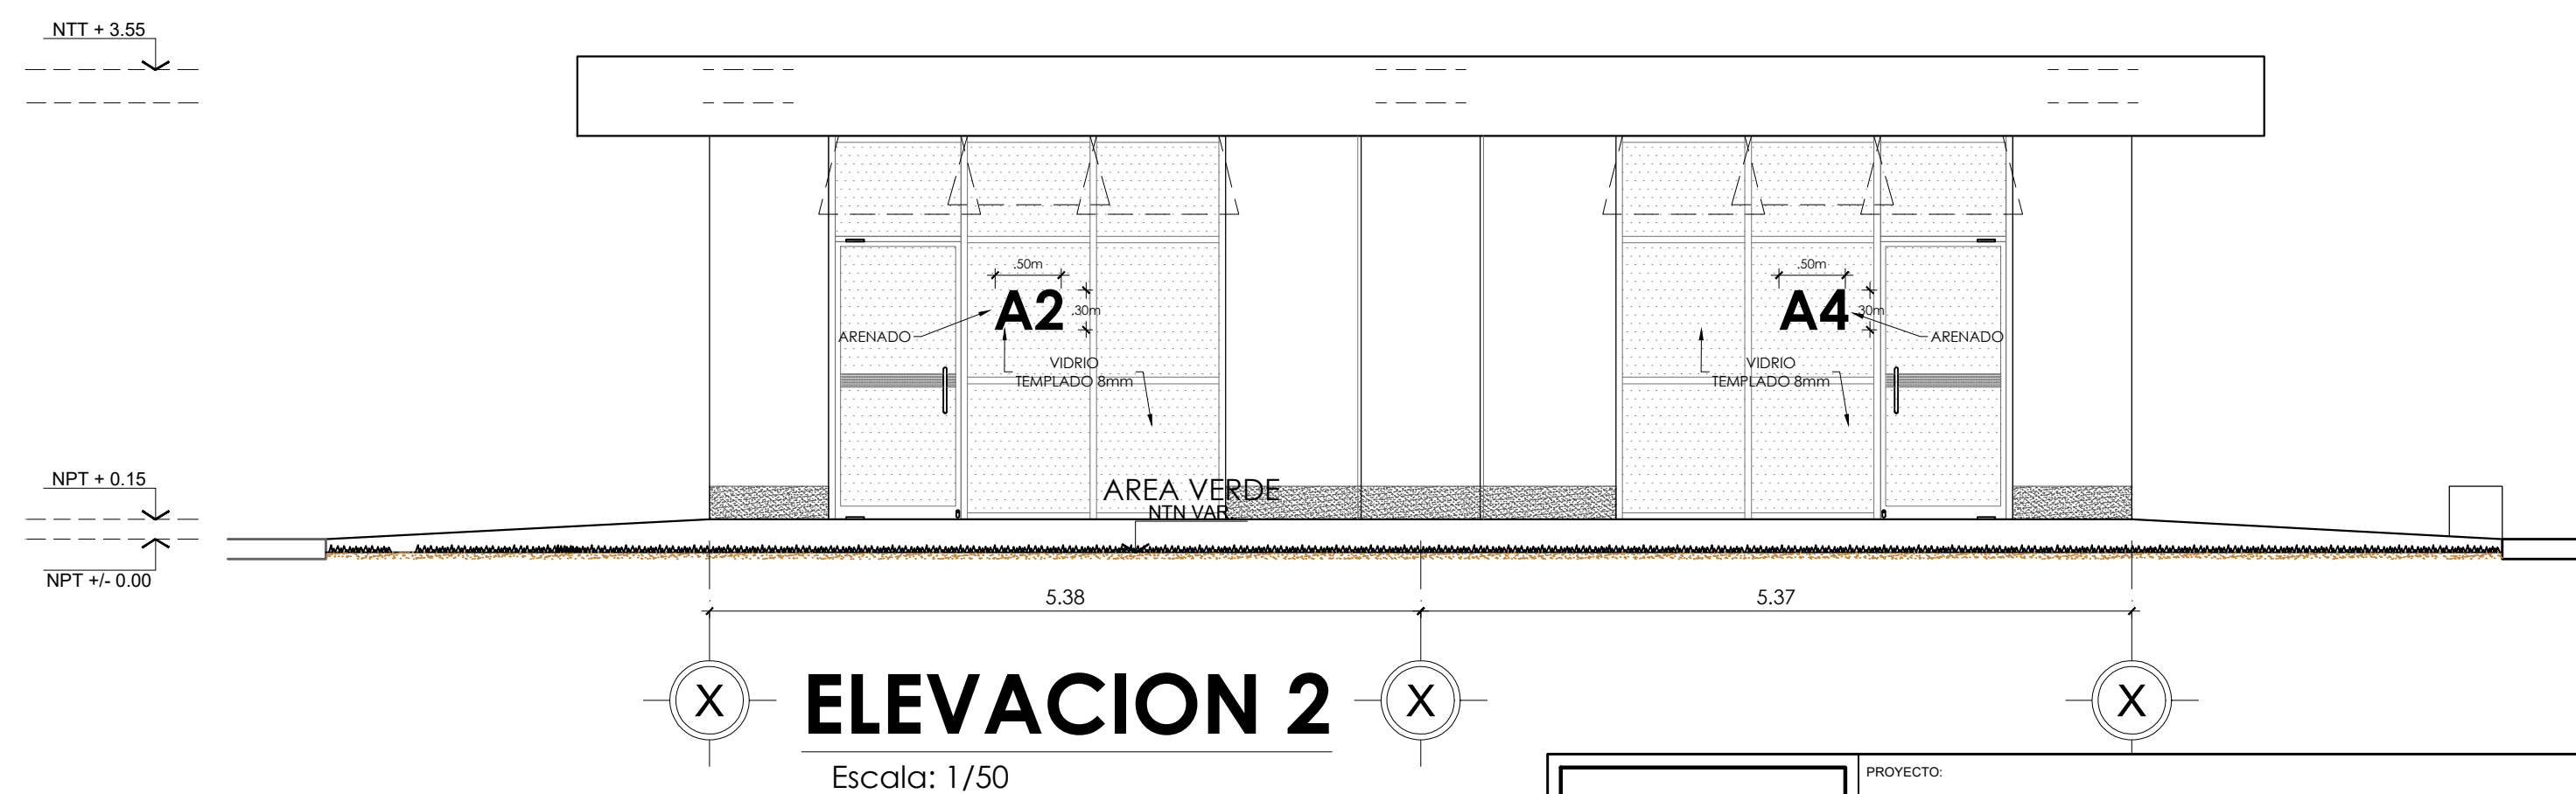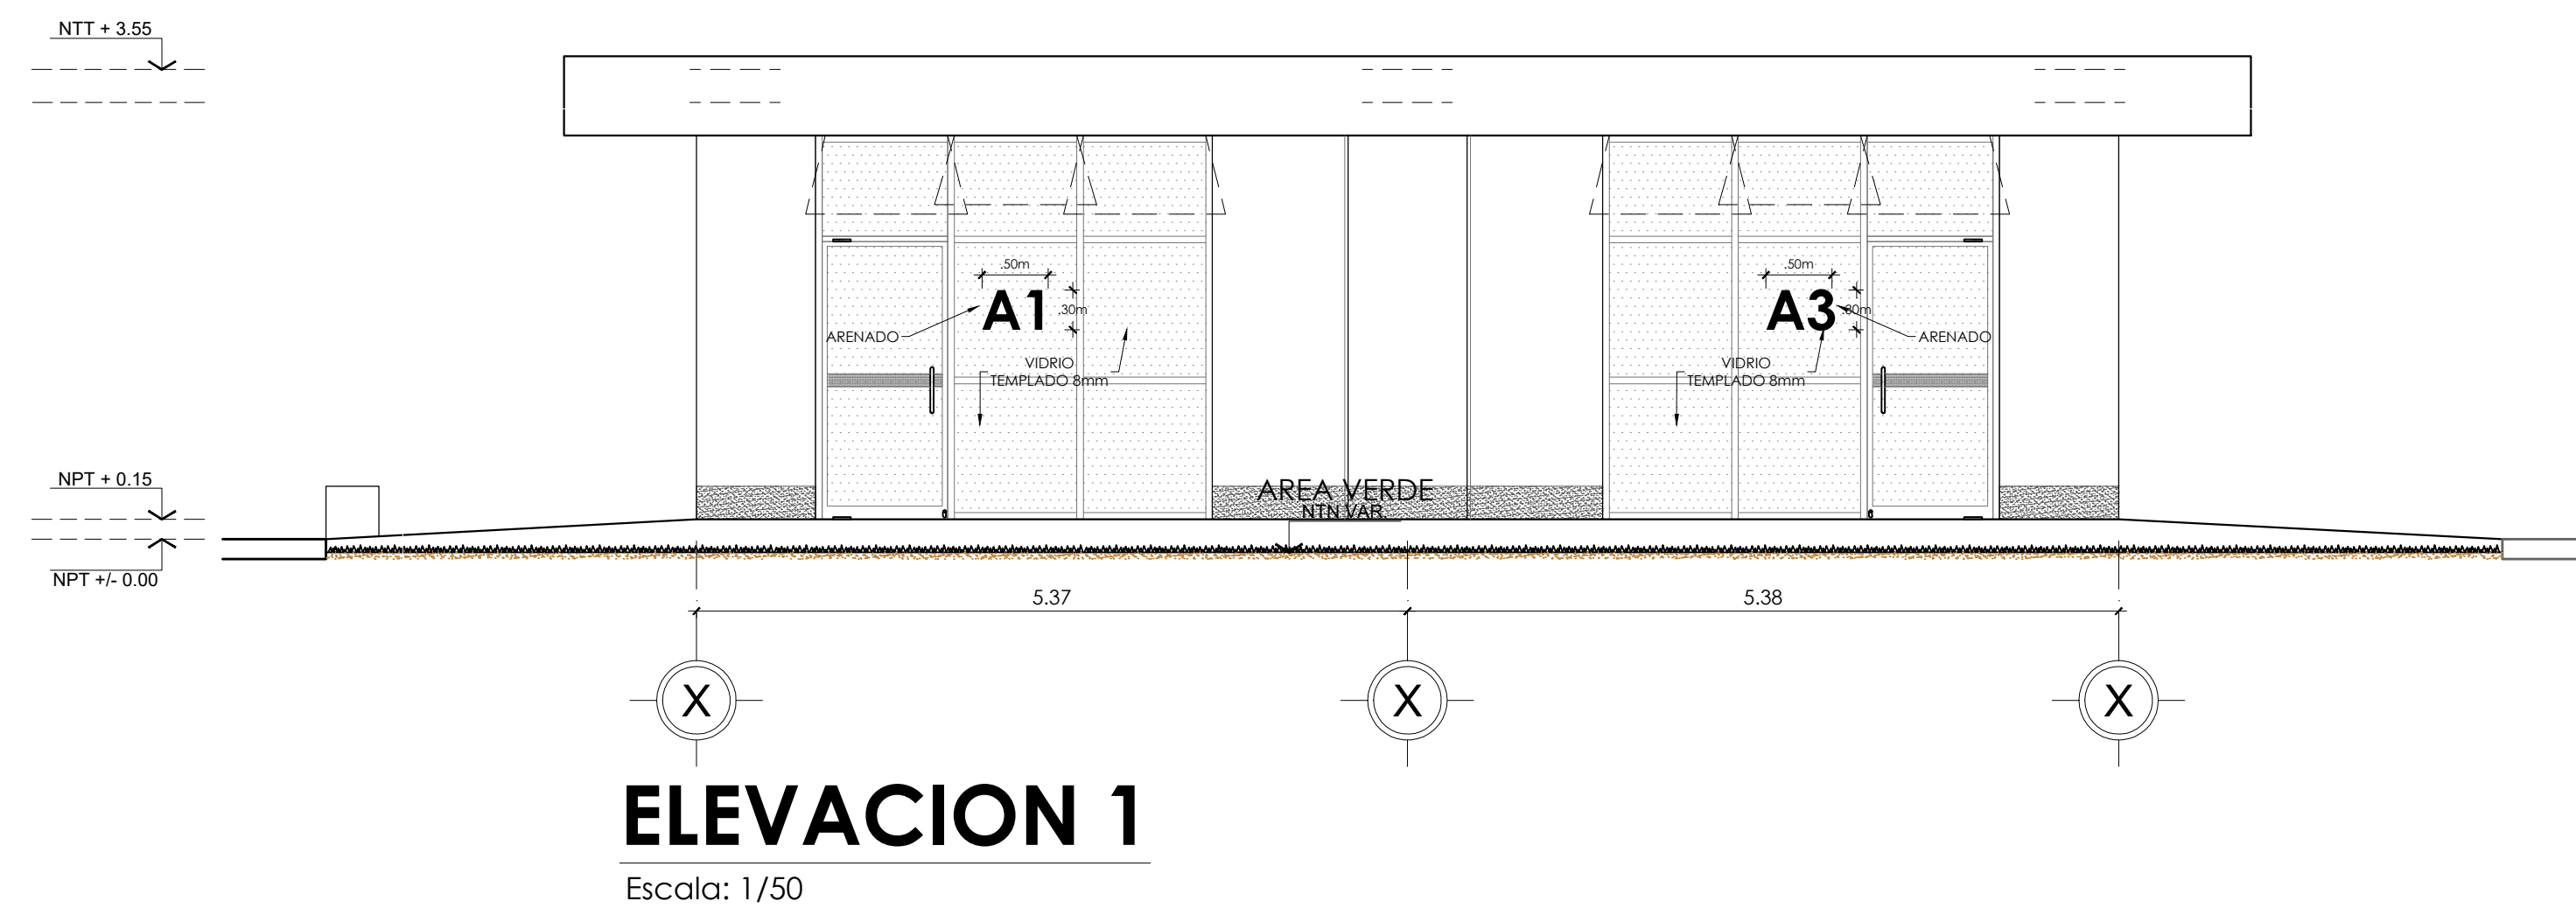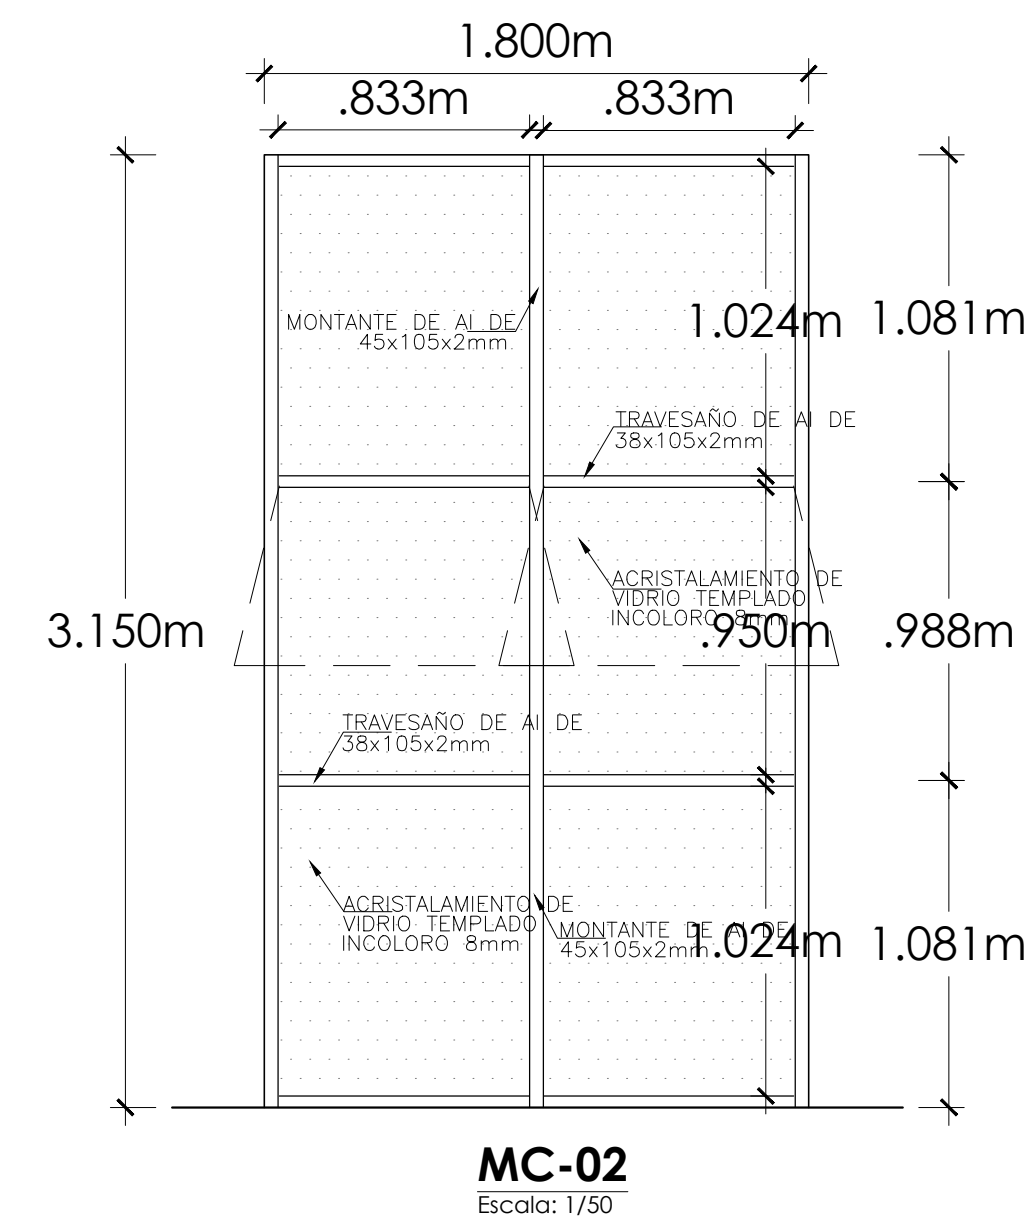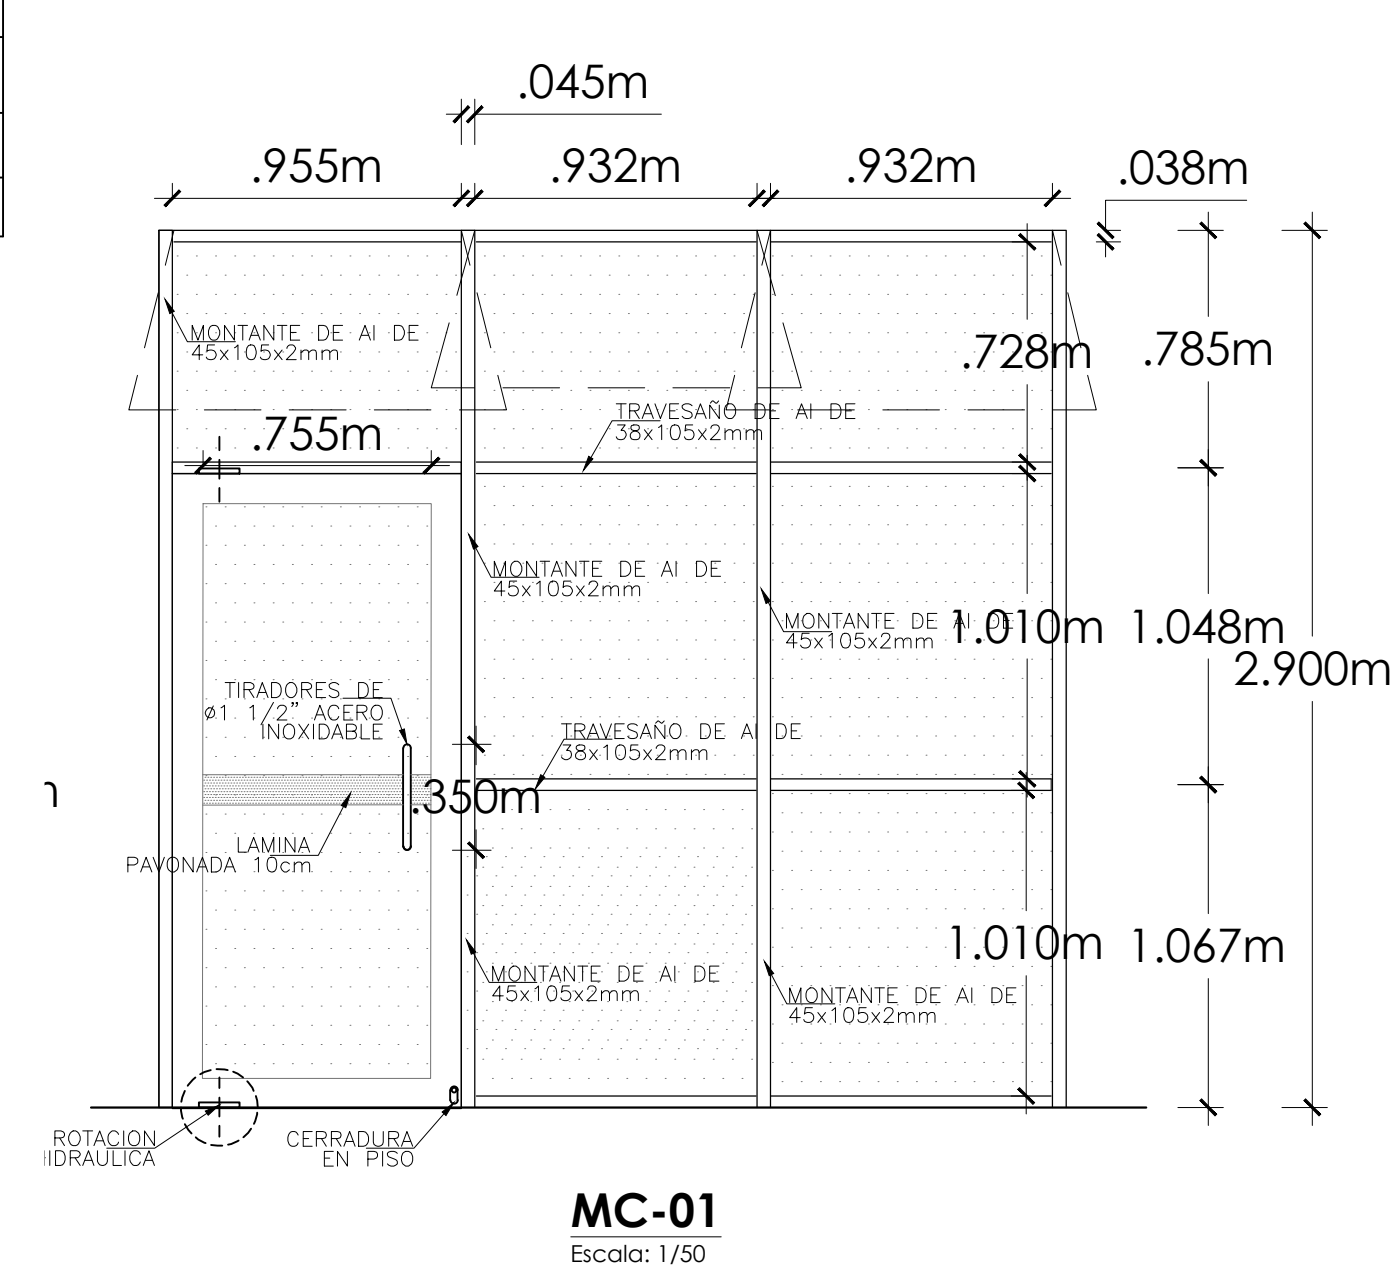

PROYECTO:	
ADQUISICIÓN E INSTALACIÓN DE MAMPARAS CON VIDRIO TEMPLADO O MM (INCLUYE PERFILES DE ALUMINIO, CERRAJERÍA, LÁMINA PAVONADA INSTALACIÓN Y OTROS COMPLEMENTARIOS)	
UBICACIÓN: AV. LA MOLINA S/N - DISTRITO DE LA MOLINA - PROVINCIA DE LIMA - DEPARTAMENTO DE LIMA	
ESPECIALIDAD:	ESCALA: INDICADA
PLANO:	Nº DE LÁMINA :
DETALLES DE MAMPARA PLANTA Y ELEVACIONES	A-10