



ELEVACION

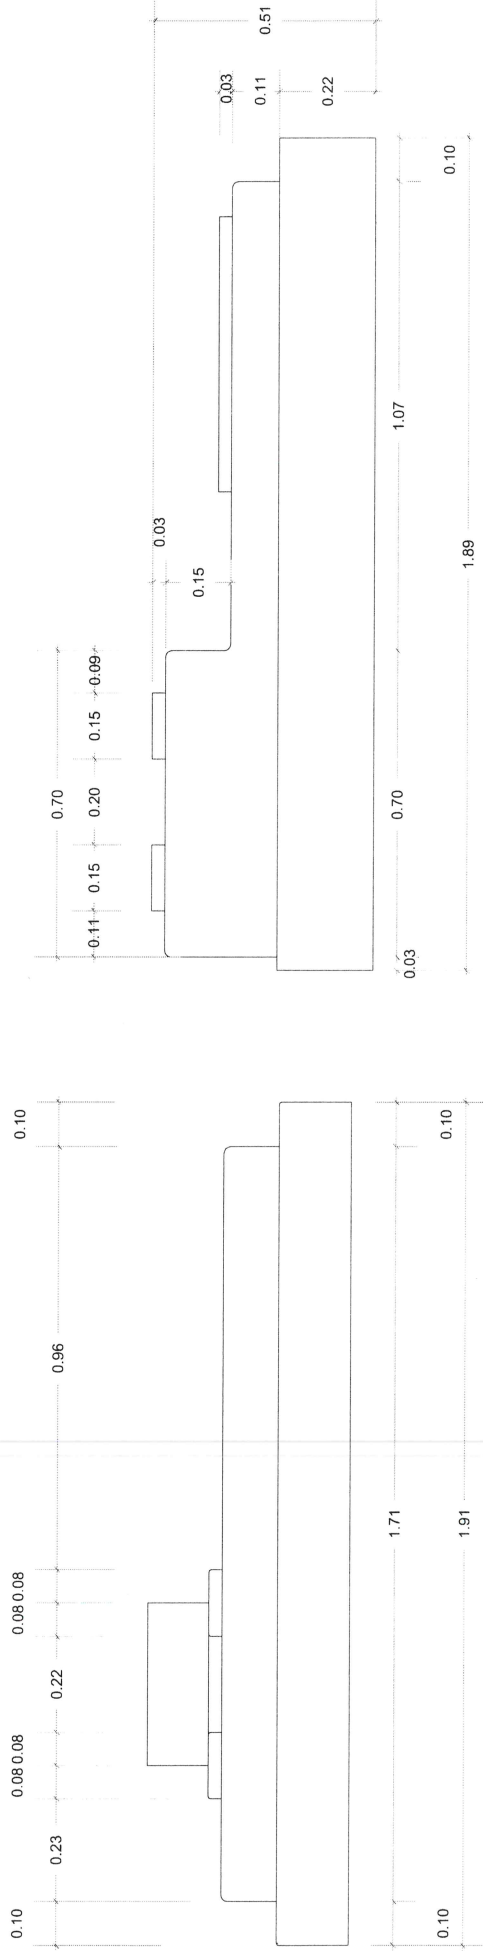


CORTE 60HP


CORTE 100HP

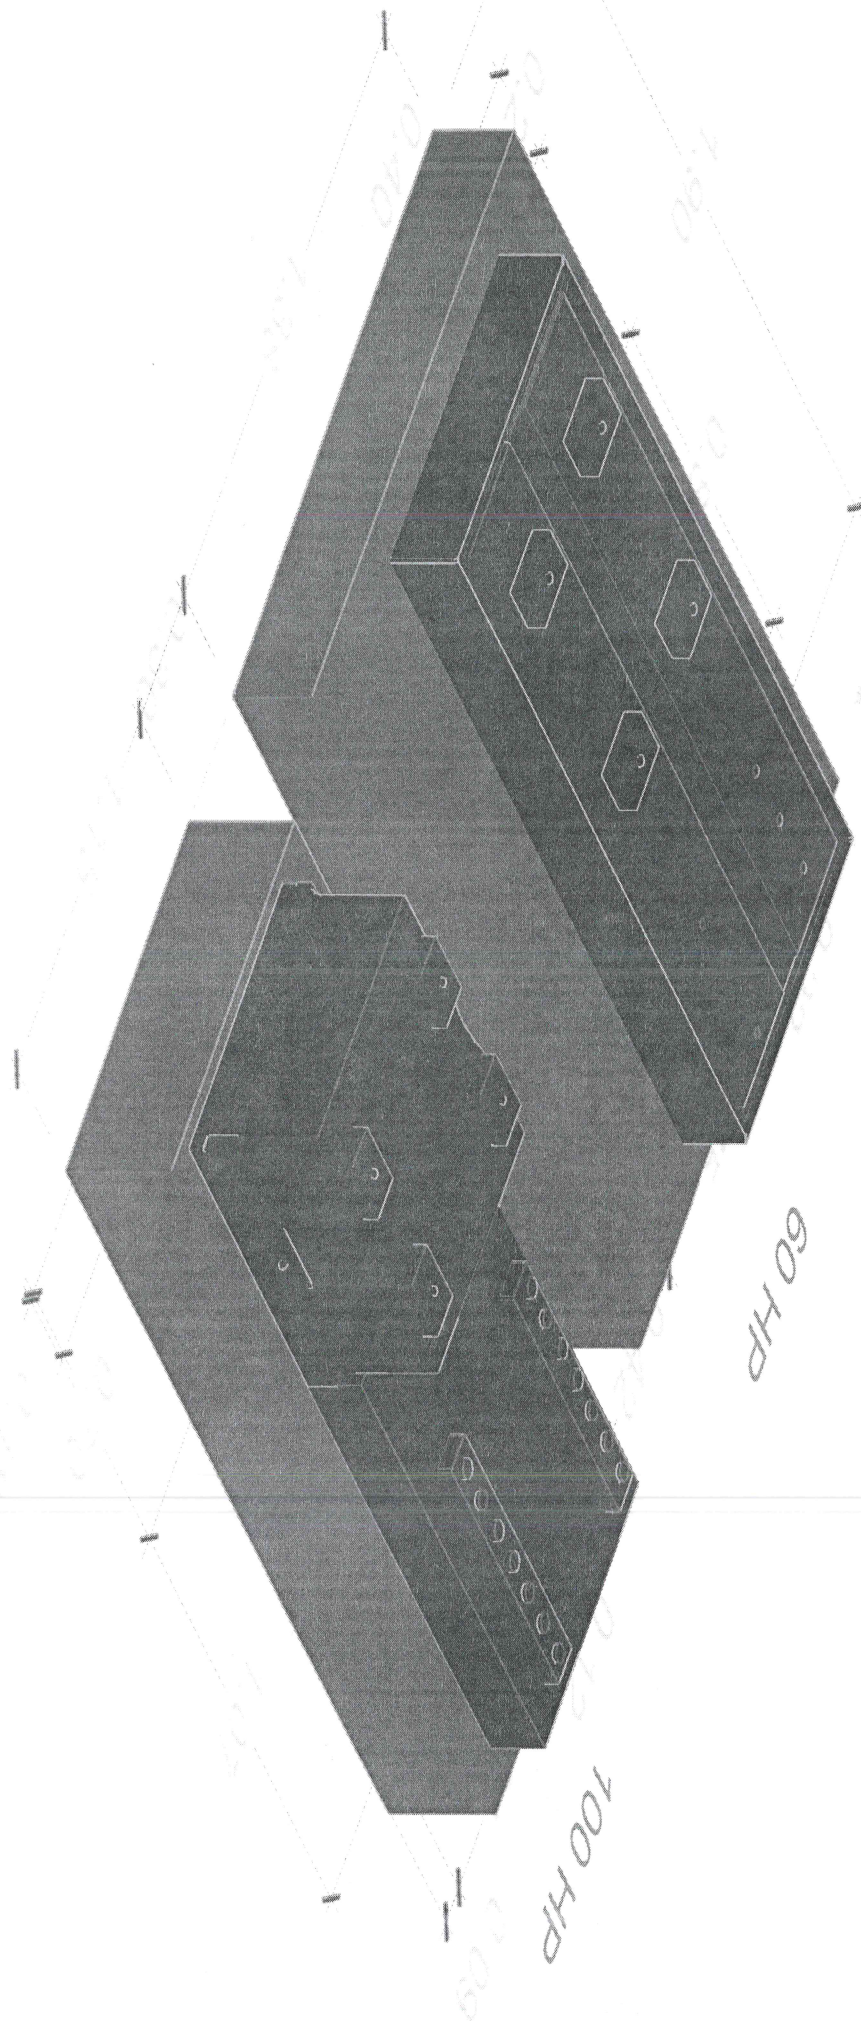


100 HP

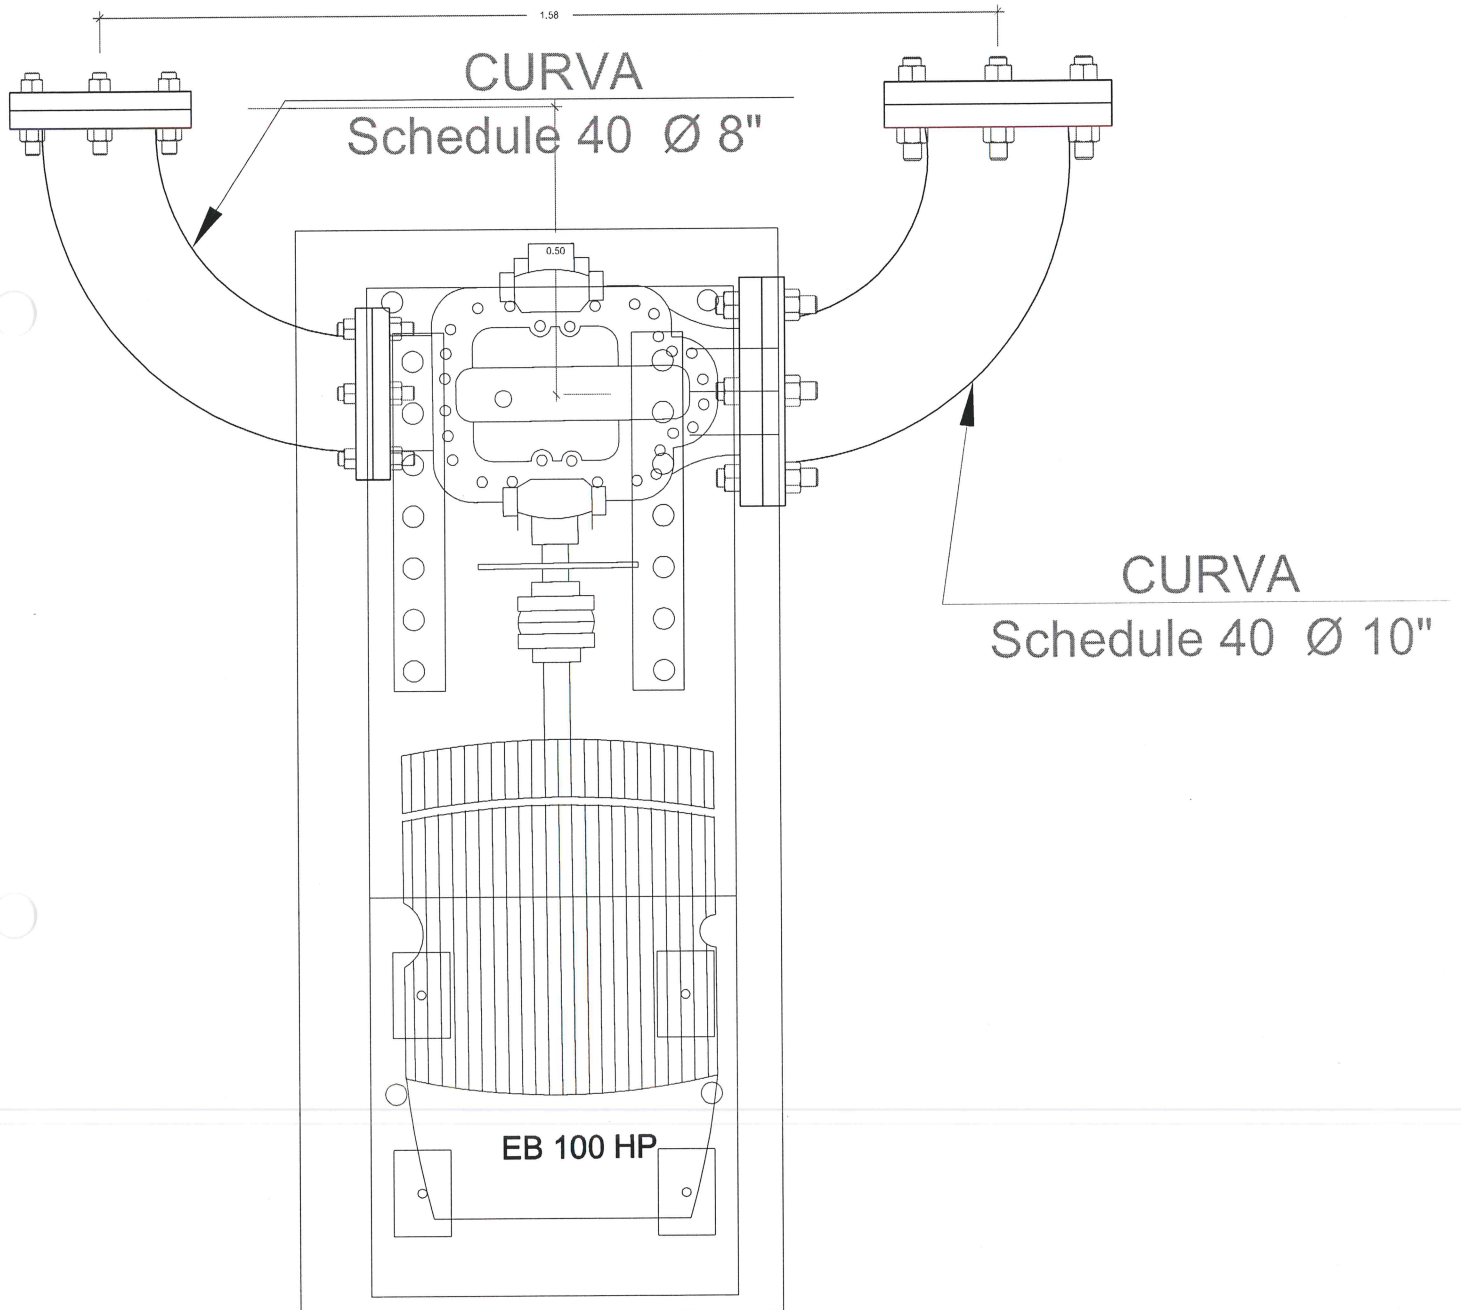

60 HP

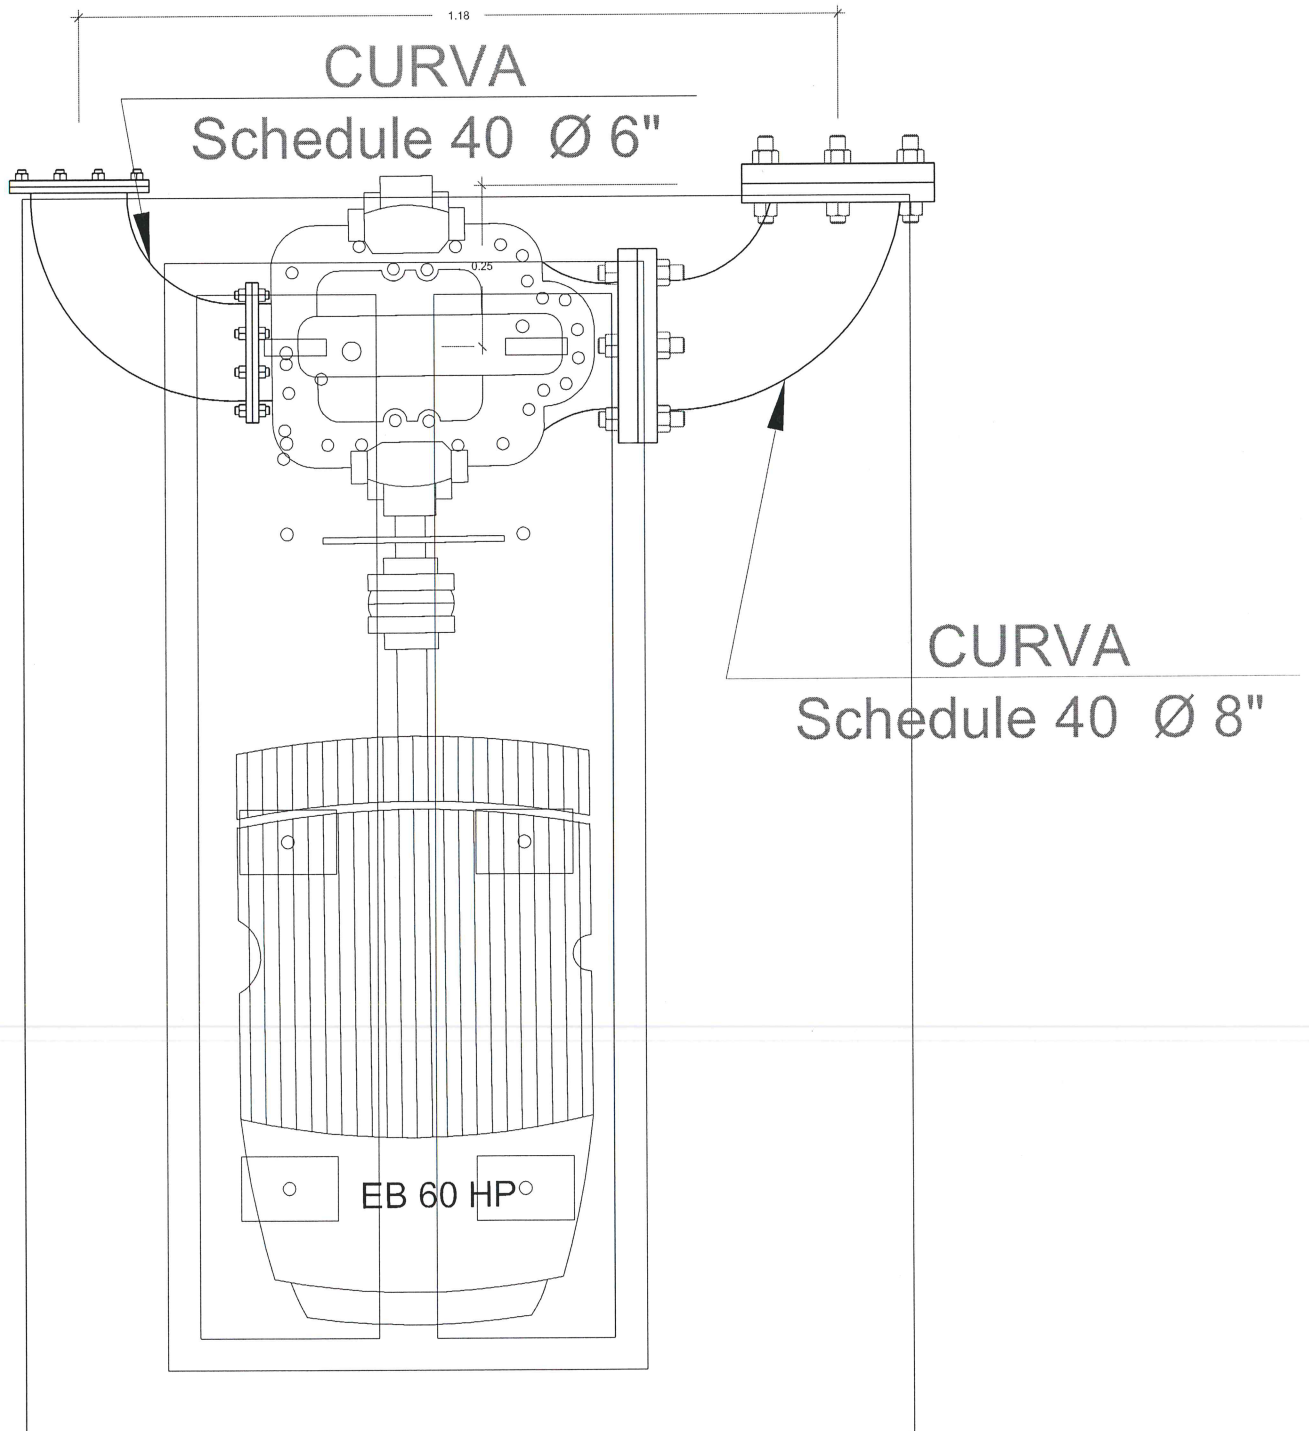

60 HP

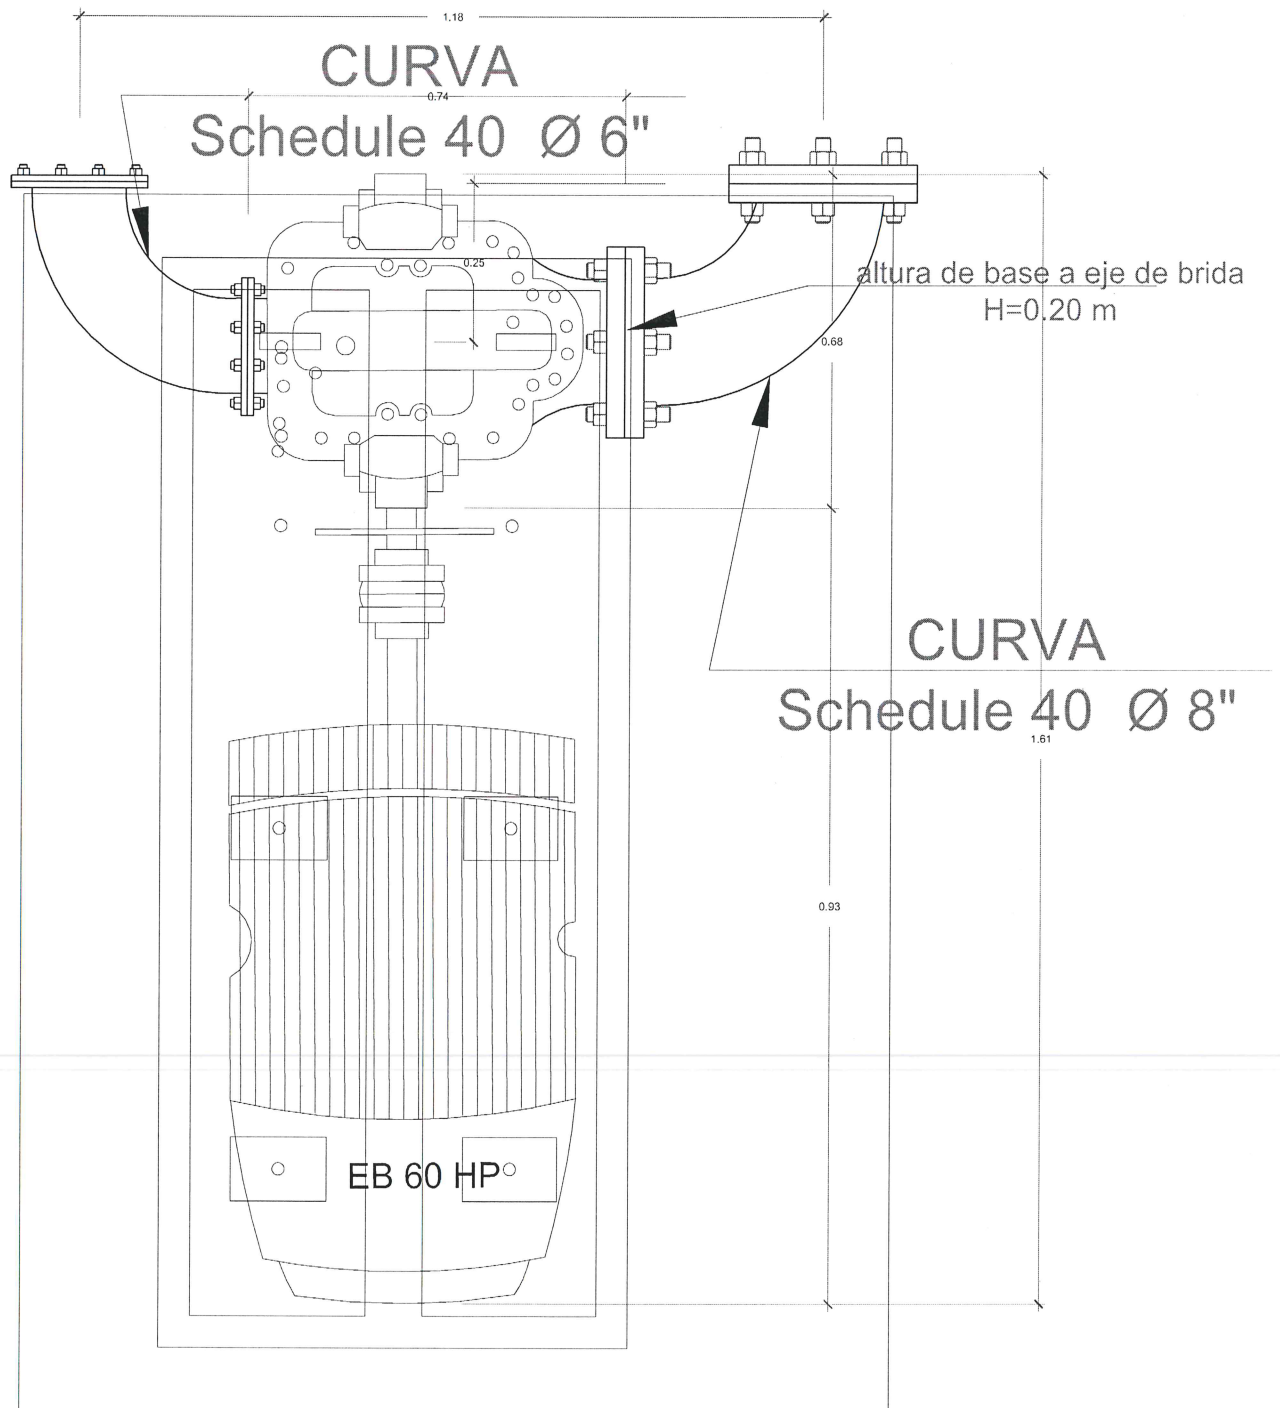

100 HP

