
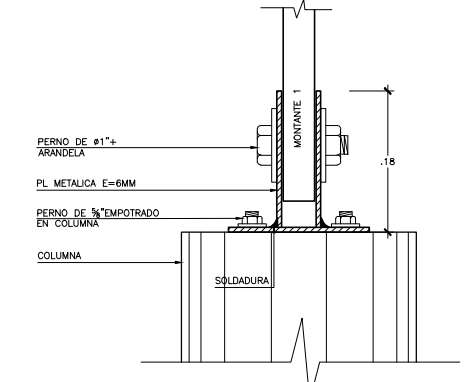
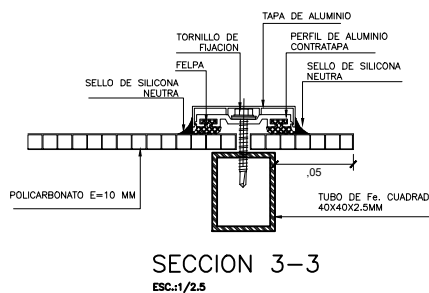
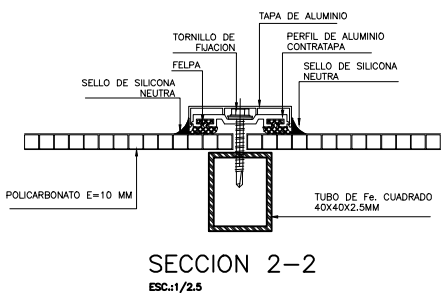
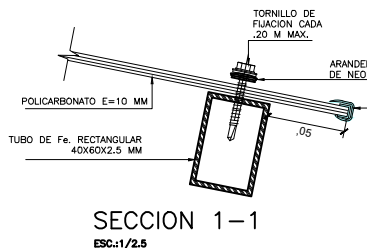


| SIGLA | DESCRIPCION | TIPO | SECCION(mm) |
|-------|----------------|----------------------------|-------------|
| BS | Brida Superior | Tubo LAC ASTM A500 Grado B | 40x40x2.5 |
| BI | Brida Inferior | Tubo LAC ASTM A500 Grado B | 40x40x2.5 |
| DI | Diagonal | Tubo LAC ASTM A500 Grado B | 30x30x2.5 |
| MO | Montante | Tubo LAC ASTM A500 Grado B | 30x30x2.5 |
| MO1 | Montante | Tubo LAC ASTM A500 Grado B | 40x120x2.5 |

| TIPO | C1 |
|---------------|--|
| ACERO | ● 6 Ø1/2" |
| ZUNCHADO | Zunchado Ø3/8" 7@0.05, Rto. @0.10 c/ext. |
| RECUBRIMIENTO | 3 cm. por cara |
| CONCRETO | F'c=210 Kg/cm2 |

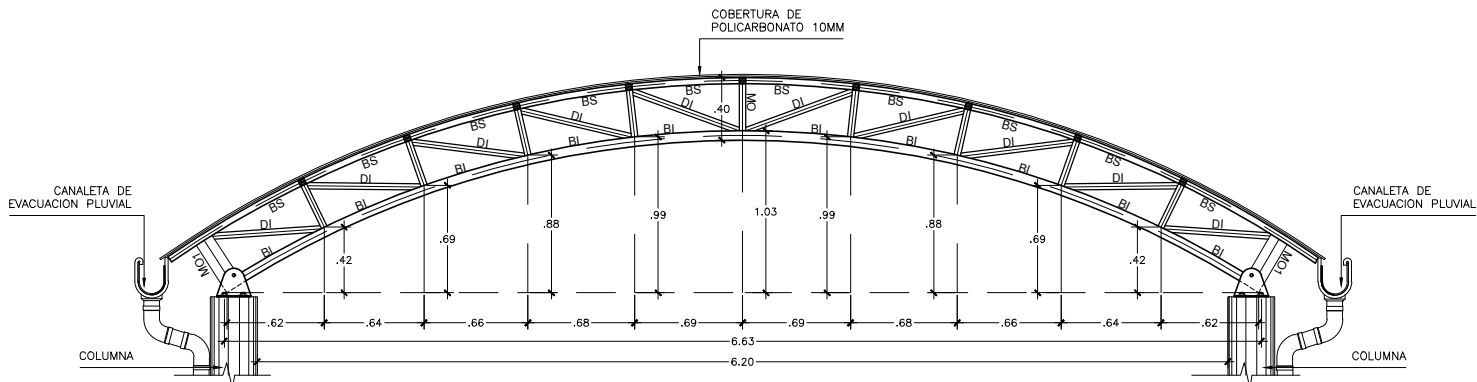

NOTA:
1. LA CARPINTERIA DE FIERRO SERA CON ACABADO DE BASE ZINCROMATO Y ESMALTE SINTETICO. LOS ENCUENTROS EN ESQUINA DE TUBULARES SERAN A 45, TODAS LAS UNIONES SERAN SOLDADAS, PULIDAS MASILLADAS Y LIJADAS.