




**CORTE 1-1**  
ESCALA: 1/5

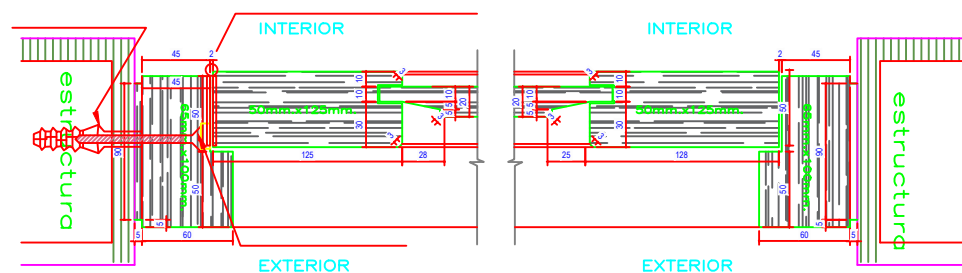

**CORTE 2-2**  
ESCALA: 1/5

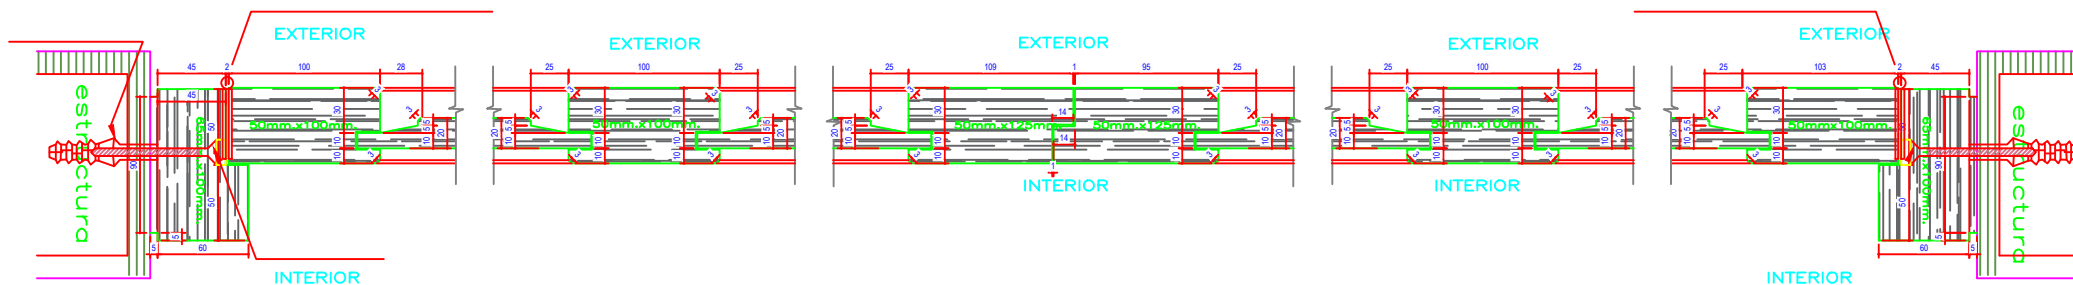

**CORTE 3-3**  
ESCALA: 1/5

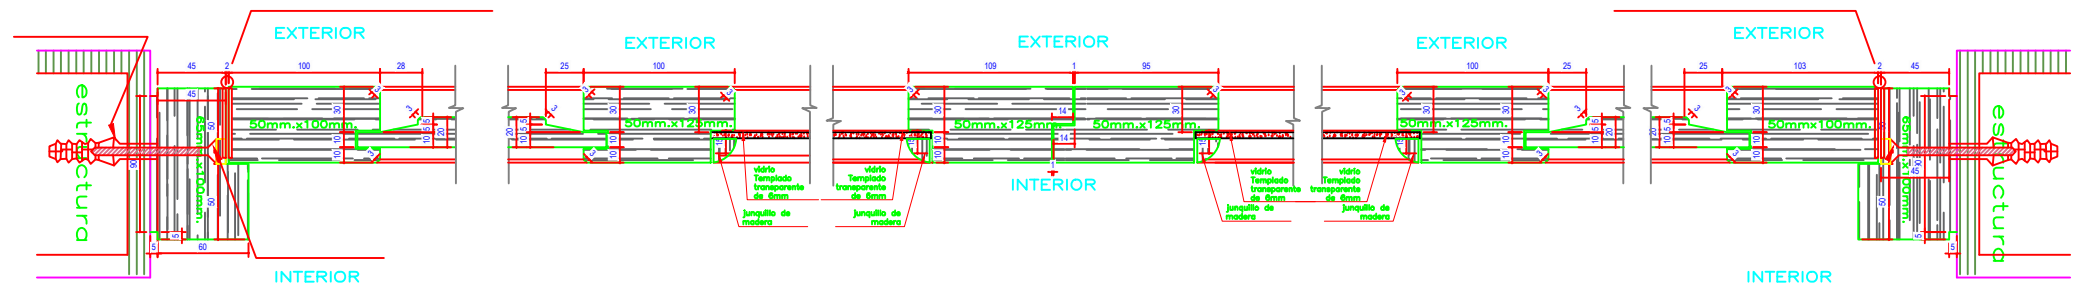

**CORTE 4-4**  
ESCALA: 1/5