


PLANO PLANTA- KM 2+780.00 AL 3+030.00

Escala: 1/500

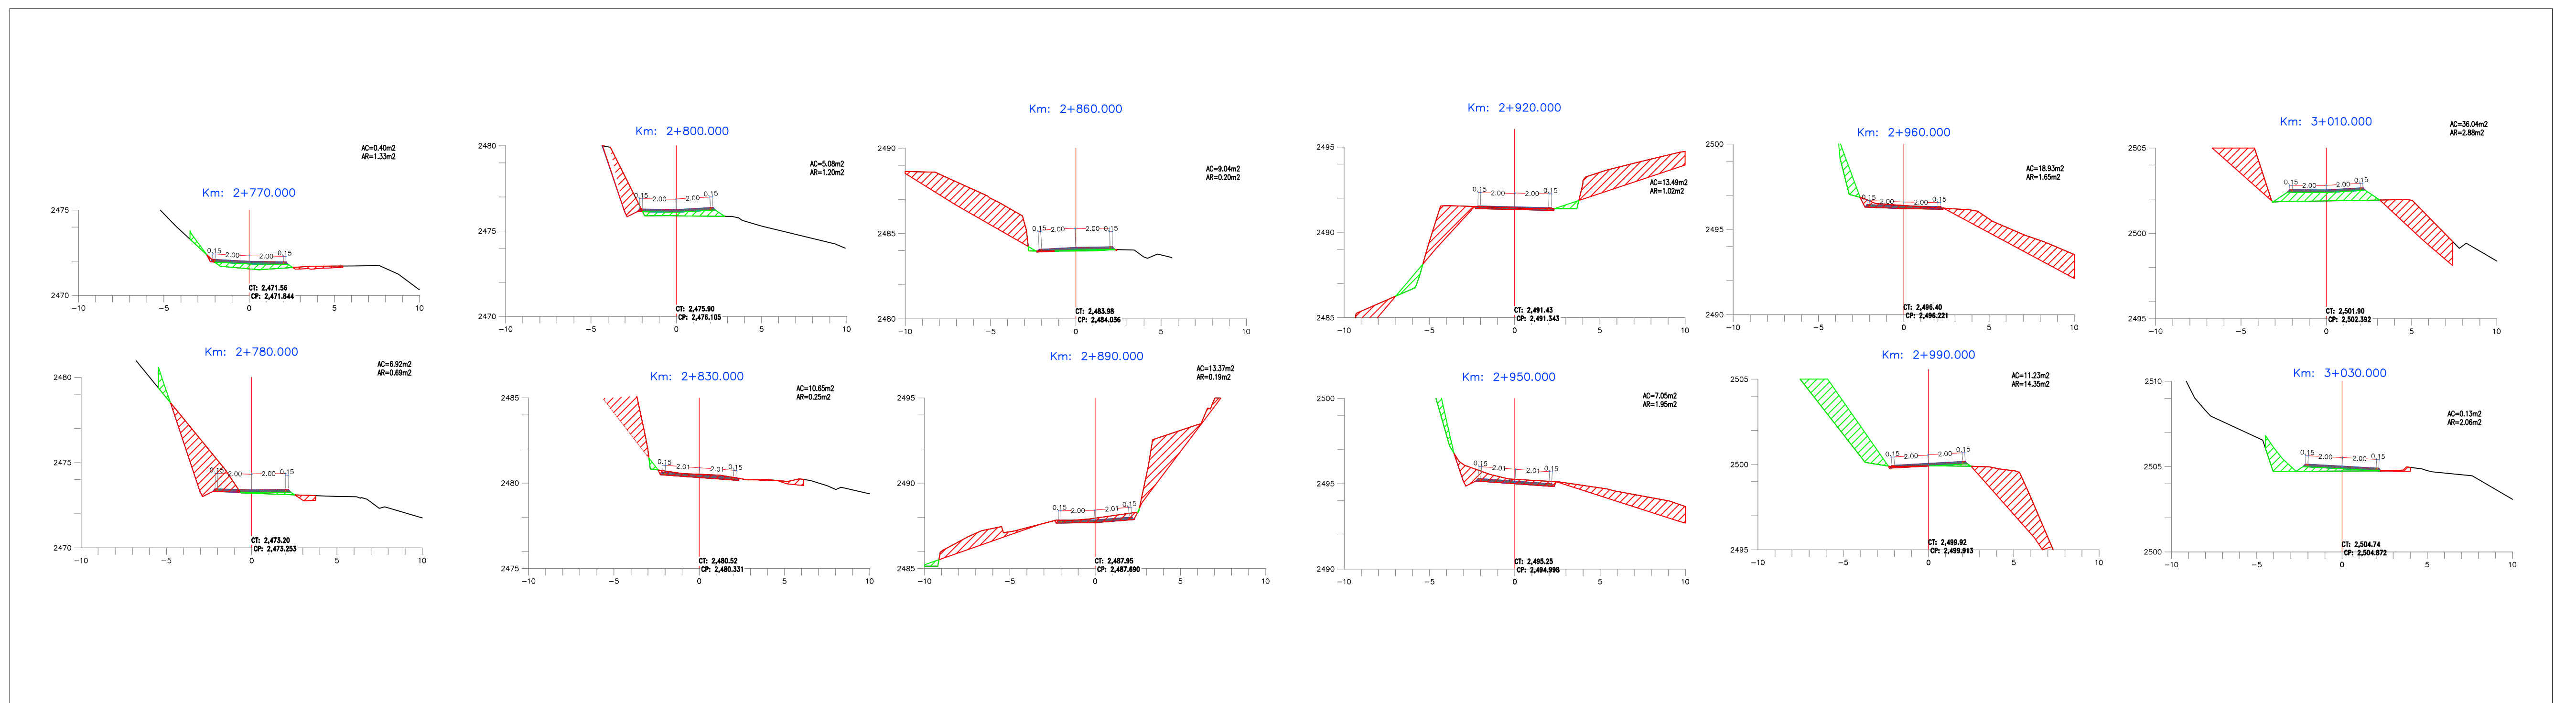

PERFIL LONGITUDINAL - KM 2+780.00 AL 3+030.00

Escala: H:1/1000

V:1/1000